

CITY OF BUNBURY

BUNBURY STREETScape

STAGE 1A

HALEY CARMODY PRINSEP INTERSECTION

DRAWING INDEX - STAGE 01A			
PROJECT No.	DRG No.		REVISION
	SHEET	DRAWING TITLE	
12550205	LA_1001	COVER SHEET AND DRAWING INDEX - STAGE 01A	F
12550205	LA_1002	LEGEND - STAGE 01A	F
12550205	LA_1003	PLANTING SCHEDULE - STAGE 01A	F
12550205	LA_1045	KEY PLAN - STAGE 01A	F
12550205	LA_1101	DEMOLITION PLAN - STAGE 01A	F
12550205	LA_1201	GRADING PLAN - STAGE 01A	F
12550205	LA_1301	GENERAL ARRANGEMENT PLAN - STAGE 01A	F
12550205	LA_1401	PLANTING PLAN - STAGE 01A	F
12550205	LA_1500	DETAIL PLANS	F
12550205	LA_1600	LANDSCAPE DETAILS - TYPICAL - SHEET 01	F
12550205	LA_1601	LANDSCAPE DETAILS - TYPICAL - SHEET 02	E
12550205	LA_1602	LANDSCAPE DETAILS - TYPICAL - SHEET 03	F
12550205	LA_1603	LANDSCAPE DETAILS - TYPICAL - SHEET 04	E
12550205	LA_1604	LANDSCAPE DETAILS - TYPICAL - SHEET 05	D
12550205	LA_1650	LANDSCAPE DETAILS - CUSTOM - SHEET 01	E
12550205	LA_1651	LANDSCAPE DETAILS - CUSTOM - SHEET 02	F
12550205	LA_1652	LANDSCAPE DETAILS - CUSTOM - SHEET 03	F
12550205	LA_1653	LANDSCAPE DETAILS - CUSTOM - SHEET 04	B

F	ISSUED FOR TENDER	MP	IP	18.07.22
E	ISSUED FOR TENDER	MP	IP	10.05.22
D	ISSUED FOR TENDER	MP	IP	04.04.22
C	ISSUED FOR TENDER	MP	IP	04.03.22
B	50% CLIENT REVIEW	KP	IP	10.12.21
A	15% CLIENT REVIEW	KP	IP	05.11.21
Rev	Description	Checked	Approved	Date
Author	R. TIEN	Drafting Check	A. FINCH*	Reg No.
Designer	I. PEXTON	Design Check	M. PEARCE*	Date 14.07.22

GHDWOODHEAD



www.ghdwoodhead.com

Project No.

GHDWOODHEAD is a trading name of GHD Pty Ltd.
Conditions of Use: This document may only be used by GHD's client (and any other person who GHD has agreed can use this document) for the purpose for which it was prepared and must not be used by any other person or for any other purpose.

Client **CITY OF BUNBURY**

Project **BUNBURY STREETScape**

Status **TENDER**

Drawing Title **COVER SHEET AND DRAWING INDEX - STAGE 01A**

Drawing No. **12550205_DRG_LA_1001**

Size **A1**

Rev **F**

LEGEND

GENERAL

SYMBOL	DESCRIPTION
--------	-------------

(NOTE: REFER TO SPECIFICATION FOR CODE DESCRIPTIONS)

-  WORKS BOUNDARY
-  EXISTING AWNING EXTENT
-  EXISTING BUILDING WALL
-  EXISTING DOWNPIPE
-  EXISTING CONTOUR
-  PROPOSED CONTOUR
-  LIGHTING
REFER TO ELECTRICAL ENGINEERING DOCUMENTATION

DEMOLITION

SYMBOL	DESCRIPTION
--------	-------------

(NOTE: REFER TO SPECIFICATION FOR CODE DESCRIPTIONS)

-  ITEMS TO RETAIN AND PROTECT
-  ASPHALT TO BE REMOVED
-  PAVING TO BE REMOVED
-  PLANTING TO BE REMOVED
-  KERB TO BE REMOVED
-  WALL TO BE REMOVED
-  SERVICES PIT LIDS TO RETAIN AND REINSTATED WITH CONCRETE INFILL LID
-  EXISTING SIGNAGE TO BE REMOVED
-  EXISTING FURNITURE TO BE REMOVED

SURFACE TREATMENT

SYMBOL	DESCRIPTION
--------	-------------

(NOTE: REFER TO SPECIFICATION FOR CODE DESCRIPTIONS)

-  PV-01
PAVING TYPE 1 - UNIT PAVER MIX
-  PV-02
PAVING TYPE 2 - UNIT PAVER MIX (TRAFFICABLE)
-  PV-05
PAVING TYPE 5 - TACTILE INDICATOR

FURNITURE

SYMBOL	DESCRIPTION
--------	-------------

(NOTE: REFER TO SPECIFICATION FOR CODE DESCRIPTIONS)

-  FN-01
SEAT WITH BACK AND ARM REST
-  FN-02
CONCRETE BLOCK WITH SEAT + BACK AND ARM REST
-  FN-03
CONCRETE BLOCK WITH BENCH
-  FN-04
BLOCK SEATING
-  FN-05
RUBBISH BIN ENCLOSURE
-  FN-06
BICYCLE RACKS
-  FN-07A
BLACK GRANITE PLINTH - 2.5m
-  FN-07B
BLACK GRANITE PLINTH - 3.0m

VEGETATION

SYMBOL	DESCRIPTION
--------	-------------

(NOTE: REFER TO SPECIFICATION FOR CODE DESCRIPTIONS)

-  EXISTING TREE TO RETAIN AND PROTECT
-  EXISTING TREES TO RELOCATE
-  EXISTING TREES TO BE REMOVED
-  PROPOSED TREES
-  ESTIMATED TREE PROTECTION ZONE
-  VE-01
ORGANIC MULCH
-  VE-02
TURF

MISCELLANEOUS

SYMBOL	DESCRIPTION
--------	-------------

(NOTE: REFER TO SPECIFICATION FOR CODE DESCRIPTIONS)

-  MI-01A
STONE BOULDER - LARGE
-  MI-01B
STONE BOULDER - MEDIUM
-  MI-01C
STONE BOULDER - SMALL
-  ED-01
CONCRETE EDGING
-  ED-02
CONCRETE BEAM

NOTES:

- ALL HARD SURFACE FINISHES MAX FALL 1:50, MIN FALL 1:100.
- LOCALISE FALLS AROUND OBJECTS / STRUCTURES TO AVOID POOLING.
- LIGHTING INFORMATION IS INDICATIVE ONLY. REFER TO ELECTRICAL ENGINEERS SPECIFICATIONS FOR LOCATION AND FITTINGS.
- CONFORM TO AS4970 - 2009 PROTECTION OF TREES ON DEVELOPMENT SITES.

F	ISSUED FOR TENDER	MP	IP	18.07.22	
E	ISSUED FOR TENDER	MP	IP	10.05.22	
D	ISSUED FOR TENDER	MP	IP	04.04.22	
C	ISSUED FOR TENDER	MP	IP	04.03.22	
B	50% CLIENT REVIEW	KP	IP	10.12.21	
A	15% CLIENT REVIEW	KP	IP	05.11.21	
Rev	Description	Checked	Approved	Date	
Author	R. TIEN	Drafting Check	A. FINCH*	Reg No.	
Designer	I. PEXTON	Design Check	M. PEARCE*	Date	14.07.22

THIS DRAWING INCLUDES
COLOURED INFORMATION
COPIES OF THIS DRAWING MUST BE
PRODUCED IN COLOUR

GHDWOODHEAD



www.ghdwoodhead.com

Project No.

GHDWOODHEAD is a trading name of GHD Pty Ltd.
Conditions of Use: This document may only be used by GHD's client (and any other person who GHD has agreed can use this document) for the purpose for which it was prepared and must not be used by any other person or for any other purpose.

Client **CITY OF BUNBURY**

Project **BUNBURY STREETScape**

Status **TENDER**

Drawing Title **LEGEND - STAGE 01A**

Drawing No. **12550205_DRG_LA_1002**

Size **A1**

Rev **F**

PLANTING SCHEDULE

STAGE 1A STREET TREES						
QUANTITY	KEY	BOTANICAL NAME	COMMON NAME	MATURE HEIGHT	MATURE SPREAD	POT SIZE
10	Agf	<i>Agonis flexuosa</i>	PEPPERMINT	7m	5m	45lt
17	Cof	<i>Corymbia ficifolia grafted</i>	LATE RED FLOWERING GUM	6m	4m	45lt
6	Eug	<i>Eucalyptus gomphocephala</i>	TUART	30m	15m	45lt
12	Fr	<i>Fraxinus raywoodii</i>	CLARET ASH	12m	6m	100lt
2	Gls	<i>Gleditsia triacanthos inermis</i>	SUNBURST	12m	7m	100lt
4	Gltr	<i>Gleditsia triacanthos inermis</i>	RUBYFACE	12m	6m	100lt
4	Meq	<i>Melaleuca quinquenervia</i>	BROAD LEAFED PAPERBARK	10m	3m	45lt

STAGE 1A HALEY STREET MEDIAN PLANTING MIX							
QUANTITY	KEY	BOTANICAL NAME	COMMON NAME	MATURE HEIGHT	MATURE SPREAD	POT SIZE	DENSITY /m²
104	Grr	<i>Grevillea rosmarinifolia</i>	GREVILLEA H16 CRIMSON VILLEA	80cm	80cm	14cm	4
104	Knh	<i>Kniphofia hybrid</i>	POCO SUNSET	40cm	40cm	14cm	4
104	Lol	<i>Lomandra longifolia</i>	LOMANDRA 'LM300' TANIKA	70cm	60cm	14cm	4
104	Mas	<i>Maireana sedifolia</i>	MAIREANA SEDI SLIVER GHOST	100cm	100cm	13cm	4

STAGE 1A HALEY STREET VERGE PLANTING MIX							
QUANTITY	KEY	BOTANICAL NAME	COMMON NAME	MATURE HEIGHT	MATURE SPREAD	POT SIZE	DENSITY /m²
297	Acc	<i>Acacia cognata</i>	LIMELIGHT	80cm	100cm	14cm	4
297	Grr	<i>Grevillea hybrid</i>	FLATAZ GR01 PBR	35cm	150cm	14cm	4
297	Kub	<i>Kunzea baxteri dwarf</i>	MANDYS SURPRISE	100cm	100cm	14cm	4
297	Leg	<i>Lepidosperma gladiatum</i>	COASTAL SEDGE	100cm	100cm	14cm	4
297	Ola	<i>Olearia axillaris</i>	LITTLE SMOKIE	100cm	100cm	14cm	4
297	Rhs	<i>Rhagodia spinescens</i>	AUSSIE FLAT BUSG SAB01 PBR	50cm	100cm	14cm	4
297	Ric	<i>Ricinocarpos cyanescens dwarf</i>	LITTLE BRIDE	100cm	100cm	14cm	4

STAGE 1A PINSEP STREET MEDIAN PLANTING MIX							
QUANTITY	KEY	BOTANICAL NAME	COMMON NAME	MATURE HEIGHT	MATURE SPREAD	POT SIZE	DENSITY /m²
47	Grr	<i>Grevillea rosmarinifolia</i>	GREVILLEA H16 CRIMSON VILLEA	80cm	80cm	14cm	4
47	Knh	<i>Kniphofia hybrid</i>	POCO SUNSET	1000	1000	14cm	4
47	Lol	<i>Lomandra longifolia</i>	LOMANDRA 'LM300' TANIKA	70cm	60cm	14cm	4
47	Mas	<i>Maireana sedifolia</i>	MAIREANA SEDI SLIVER GHOST	100cm	100cm	13cm	4

STAGE 1A PINSEP STREET VERGE PLANTING MIX							
QUANTITY	KEY	BOTANICAL NAME	COMMON NAME	MATURE HEIGHT	MATURE SPREAD	POT SIZE	DENSITY /m²
175	Chu	<i>Chamaelucium uncinatum dwarf</i>	BEACH BALL PINK	60cm	100cm	14cm	4
175	Cop	<i>Correa pulchella</i>	FIRE BELLS COR11 PBR	25cm	80cm	14cm	4
175	Grj	<i>Grevillea rhyolitica x juniperina</i>	CHERRY CLUSTERS 'TWD01' PBR	50cm	120cm	14cm	4
175	Lon	<i>Lomandra longifolia</i>	LOMANDRA 'LM400' NYALLA	80cm	80cm	14cm	4
175	Ola	<i>Olearia axillaris</i>	LITTLE SMOKIE	100cm	100cm	14cm	4

F	ISSUED FOR TENDER	MP	IP	18.07.22
E	ISSUED FOR TENDER	MP	IP	10.05.22
D	ISSUED FOR TENDER	MP	IP	04.04.22
C	ISSUED FOR TENDER	MP	IP	04.03.22
B	50% CLIENT REVIEW	KP	IP	10.12.21
A	15% CLIENT REVIEW	KP	IP	05.11.21
Rev	Description	Checked	Approved	Date
Author	R. TIEN	Drafting Check	A. FINCH*	Reg No.
Designer	I. PEXTON	Design Check	M. PEARCE*	Date 14.07.22

GHDWOODHEAD



www.ghdwoodhead.com

Project No.

GHDWOODHEAD is a trading name of GHD Pty Ltd.
 Conditions of Use: This document may only be used by GHD's client (and any other person who GHD has agreed can use this document) for the purpose for which it was prepared and must not be used by any other person or for any other purpose.

Client **CITY OF BUNBURY**

Project **BUNBURY STREETSCAPE**

Status **TENDER**

Drawing Title **PLANTING SCHEDULE - STAGE 01A**

Drawing No. **12550205_DRG_LA_1003**

Size **A1**

Rev **F**




KEY PLAN
SCALE 1 : 500

DEMOLITION PLAN - STAGE 01A 12550285_DRG_LA_1101
 GRADING PLAN - STAGE 01A 12550285_DRG_LA_1201
 GENERAL ARRANGEMENT PLAN - STAGE 01A 12550285_DRG_LA_1301
 PLANTING PLAN - STAGE 01A 12550285_DRG_LA_1401

Rev	Description	Checked	Approved	Date
F	ISSUED FOR TENDER	MP	IP	18.07.22
E	ISSUED FOR TENDER	MP	IP	10.05.22
D	ISSUED FOR TENDER	MP	IP	04.04.22
C	ISSUED FOR TENDER	MP	IP	04.03.22
B	50% CLIENT REVIEW	KP	IP	10.12.21
A	15% CLIENT REVIEW	KP	IP	05.11.21

Author	R. TIEN	Drafting Check	A. FINCH*	Reg No.
Designer	I. PEXTON	Design Check	M. PEARCE*	Date
				14.07.22

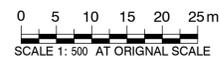

THIS DRAWING INCLUDES COLOURED INFORMATION COPIES OF THIS DRAWING MUST BE PRODUCED IN COLOUR

GHDWOODHEAD

GHDWOODHEAD is a trading name of GHD Pty Ltd.
 Conditions of Use: This document may only be used by GHD's client (and any other person who GHD has agreed can use this document) for the purpose for which it was prepared and must not be used by any other person or for any other purpose.



www.ghdwoodhead.com

Project No.


Client	CITY OF BUNBURY
Project	BUNBURY STREETSCAPE
Status	TENDER

Drawing Title **KEY PLAN - STAGE 01A**

12550205_DRG_LA_1045

Size **A1**

Rev **F**

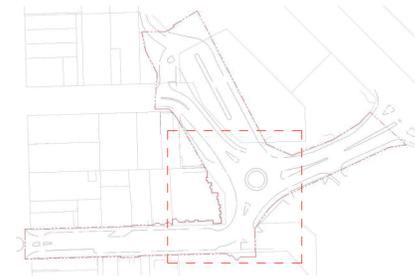


KEY PLAN
NOT TO SCALE

LEGEND

- WORKS BOUNDARY
- EXISTING AWNING EXTENT
- EXISTING BUILDING WALL
- EXISTING DOWNPIPE
- EXISTING TREES TO RETAIN AND PROTECT
- PROPOSED TREES
- PV-01 PAVING TYPE 1 - UNIT PAVER
- PV-02 PAVING TYPE 2 - UNIT PAVER TRAFFICABLE
- PV-05 PAVING TYPE 5 - TACTILE INDICATOR
- VE-01 ORGANIC MULCH
- VE-02 TURF
- FN-01 SEAT WITH BACK AND ARM REST
- FN-02 CONCRETE BLOCK WITH SEAT + BACK AND ARM REST
- FN-03 CONCRETE BLOCK WITH BENCH
- FN-04 BLOCK SEATING
- FN-05 RUBBISH BIN ENCLOSURE
- FN-06 BICYCLE RACKS
- FN-07A BLACK GRANITE PLINTH - 2.5m
- FN-07B BLACK GRANITE PLINTH - 3.0m
- ED-01 CONCRETE EDGING
- ED-02 CONCRETE BEAM


NOTES:

- REFER TO CIVIL ENGINEERING DOCUMENTATION FOR ROAD, PARKING, DRAINAGE AND EARTHWORKS DESIGN
- REFER TO ELECTRICAL ENGINEERING DOCUMENTATION FOR LIGHTING DESIGN

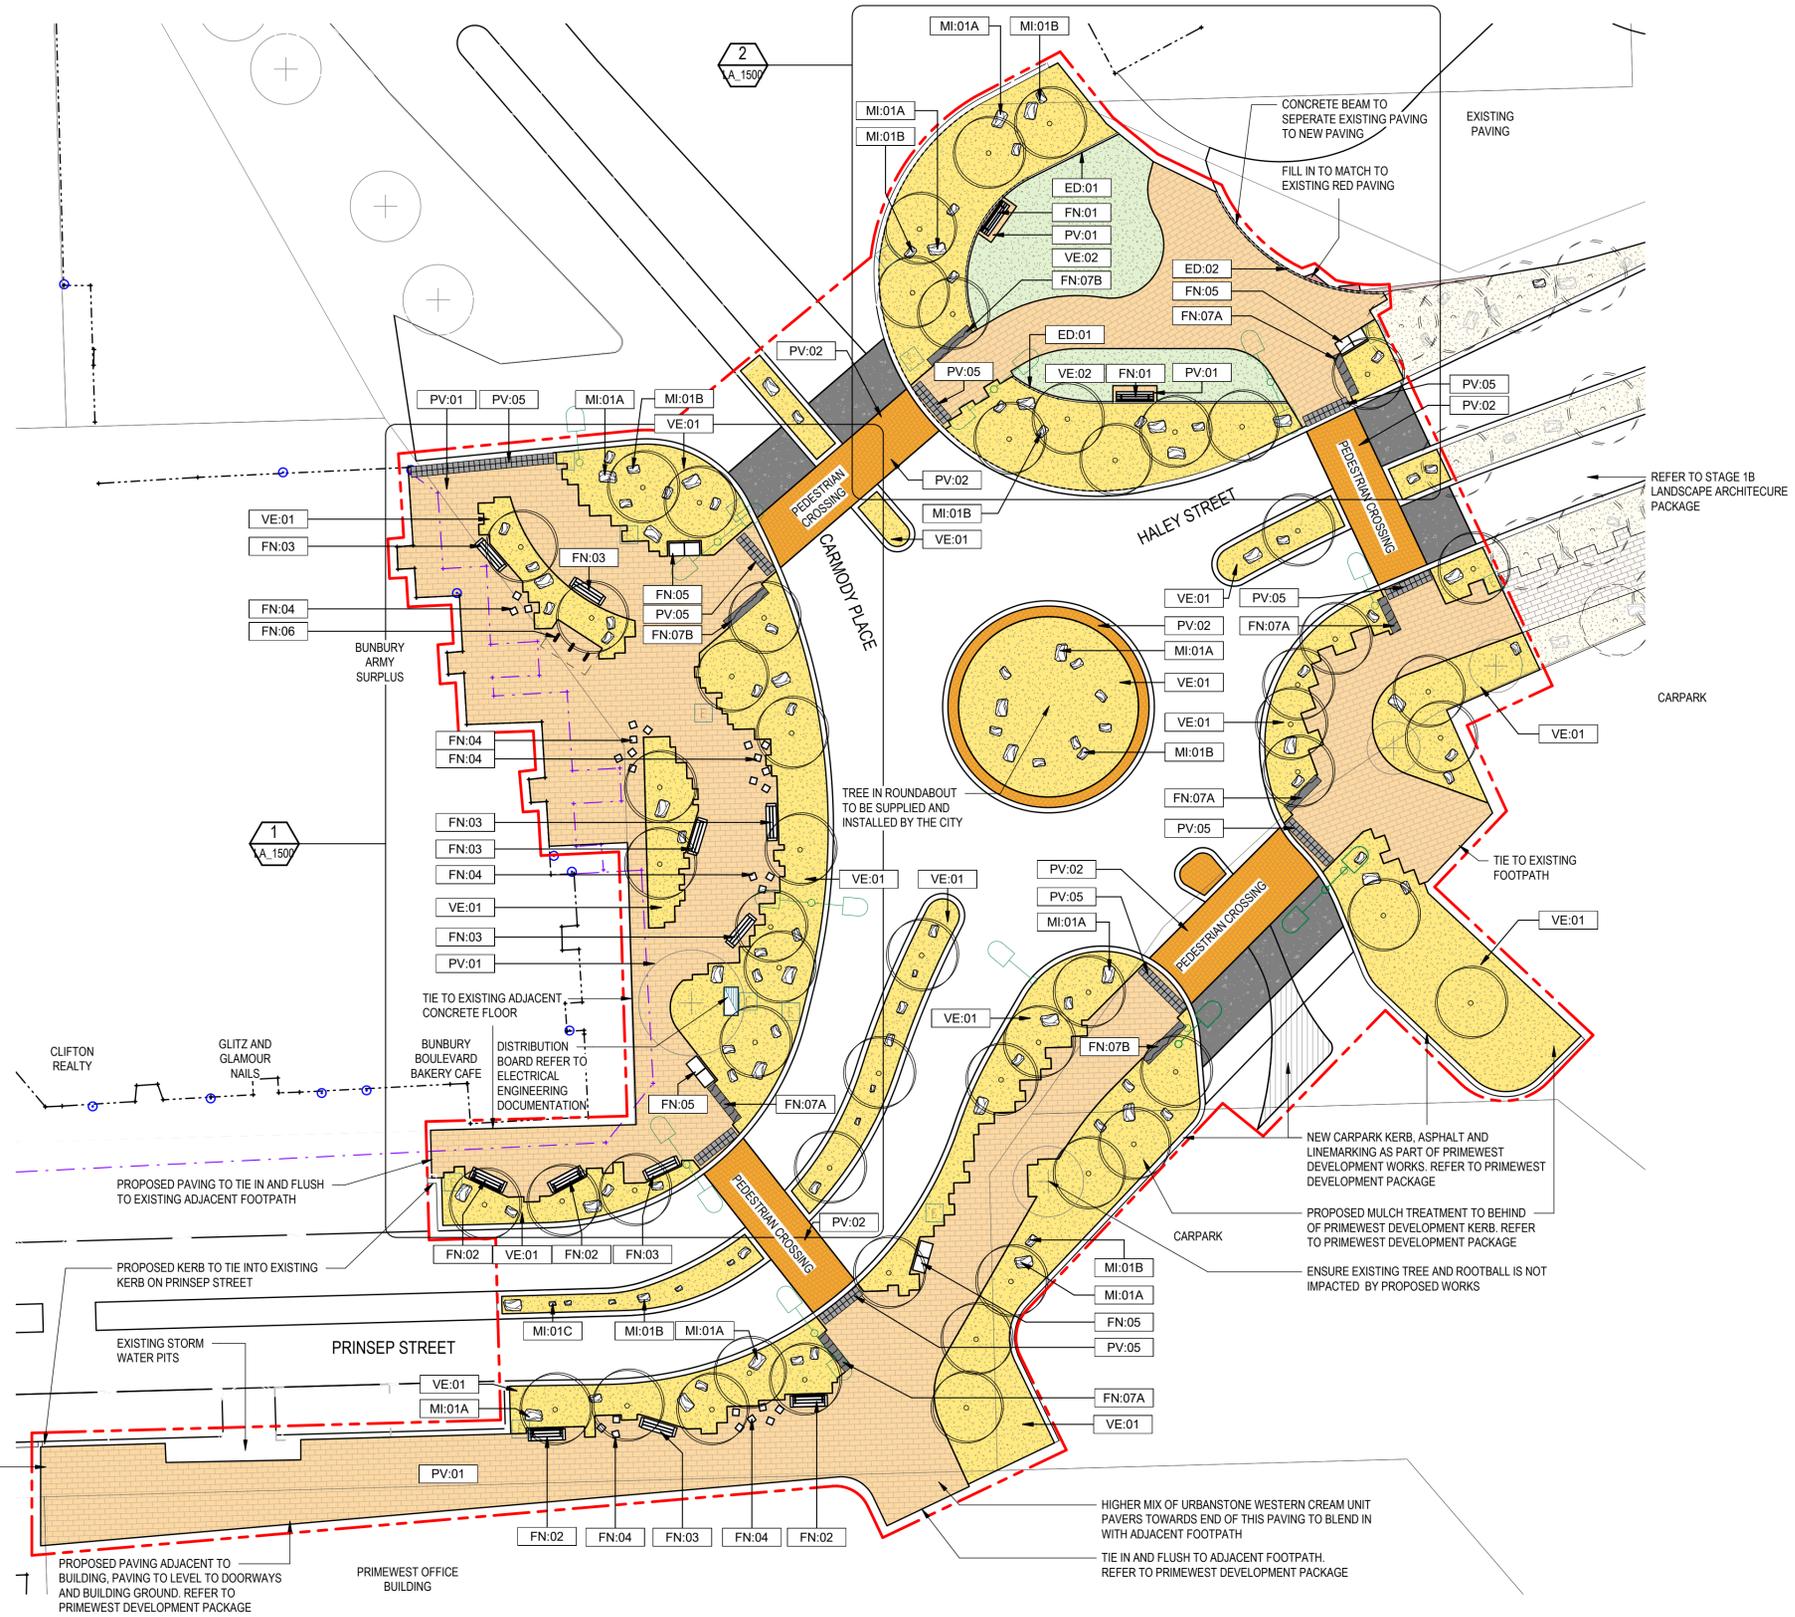

GENERAL ARRANGEMENT PLAN
SCALE 1:200

F	ISSUED FOR TENDER	MP	IP	18.07.22
E	ISSUED FOR TENDER	MP	IP	10.05.22
D	ISSUED FOR TENDER	MP	IP	04.04.22
C	ISSUED FOR TENDER	MP	IP	04.03.22
B	50% CLIENT REVIEW	KP	IP	10.12.21
A	15% CLIENT REVIEW	KP	IP	05.11.21
Rev	Description	Checked	Approved	Date
Author	K. LABUDAHON	Drafting Check	A. FINCH*	Reg No.
Designer	I. PEXTON	Design Check	M. PEARCE*	Date
				14.07.22

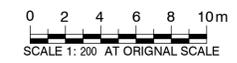

THIS DRAWING INCLUDES COLOURED INFORMATION COPIES OF THIS DRAWING MUST BE PRODUCED IN COLOUR

GHDWOODHEAD


GHDWOODHEAD is a trading name of GHD Pty Ltd. Conditions of Use: This document may only be used by GHD's client (and any other person who GHD has agreed can use this document) for the purpose for which it was prepared and must not be used by any other person or for any other purpose.



Client **CITY OF BUNBURY**
Project **BUNBURY STREETSCAPE**
Status **TENDER**

Drawing Title **GENERAL ARRANGEMENT PLAN - STAGE 01A**

Drawing No. **12550205_DRG_LA_1301** Rev **F**

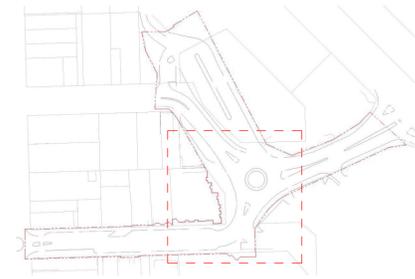


KEY PLAN
NOT TO SCALE

LEGEND

- WORKS BOUNDARY
- EXISTING AWNING EXTENT
- EXISTING BUILDING WALL
- EXISTING TREES TO RETAIN AND PROTECT
- PROPOSED TREES
- REFER TO STAGE 1B LANDSCAPE ARCHITECTURE PACKAGE
- NEW PLANTING AREA
- REFER TO STAGE 1B LANDSCAPE ARCHITECTURE PACKAGE
- LIGHTING
REFER TO ELECTRICAL ENGINEERING DOCUMENTATION

PLANTING PLAN
SCALE 1:200

F	ISSUED FOR TENDER	MP	IP	18.07.22
E	ISSUED FOR TENDER	MP	IP	10.05.22
D	ISSUED FOR TENDER	MP	IP	04.04.22
C	ISSUED FOR TENDER	MP	IP	04.03.22
B	50% CLIENT REVIEW	KP	IP	10.12.21
A	15% CLIENT REVIEW	KP	IP	05.11.21
Rev	Description	Checked	Approved	Date
Author	K. LABUDAHON	Drafting Check	A. FINCH*	Reg No.
Designer	I. PEXTON	Design Check	M. PEARCE*	Date
				14.07.22

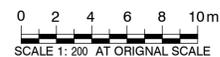

THIS DRAWING INCLUDES COLOURED INFORMATION
COPIES OF THIS DRAWING MUST BE PRODUCED IN COLOUR

GHDWOODHEAD



www.ghdwoodhead.com

GHDWOODHEAD is a trading name of GHD Pty Ltd.
Conditions of Use: This document may only be used by GHD's client (and any other person who GHD has agreed can use this document) for the purpose for which it was prepared and must not be used by any other person or for any other purpose.

Project No.

Client **CITY OF BUNBURY**

Project **BUNBURY STREETScape**


Status **TENDER**

Drawing Title **PLANTING PLAN - STAGE 01A**


12550205_DRG_LA_1401

Size **A1**

Rev **F**

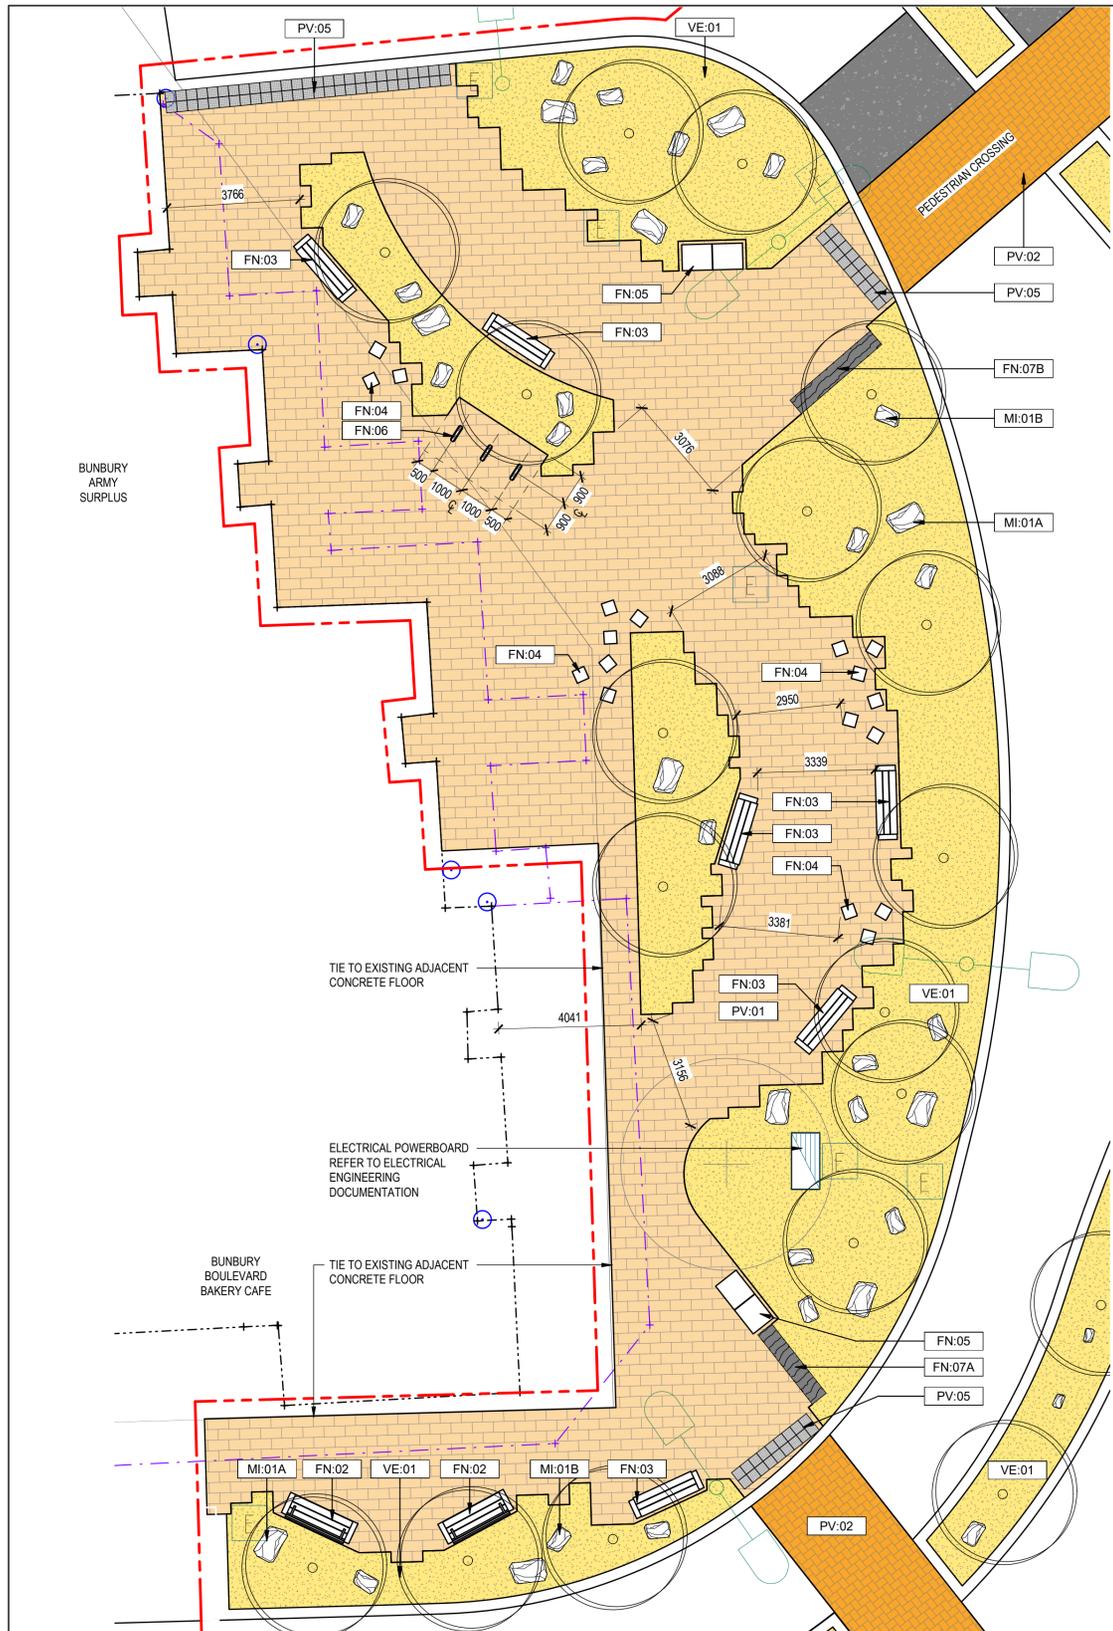

1 DETAIL
LA_1301 SCALE 1:100

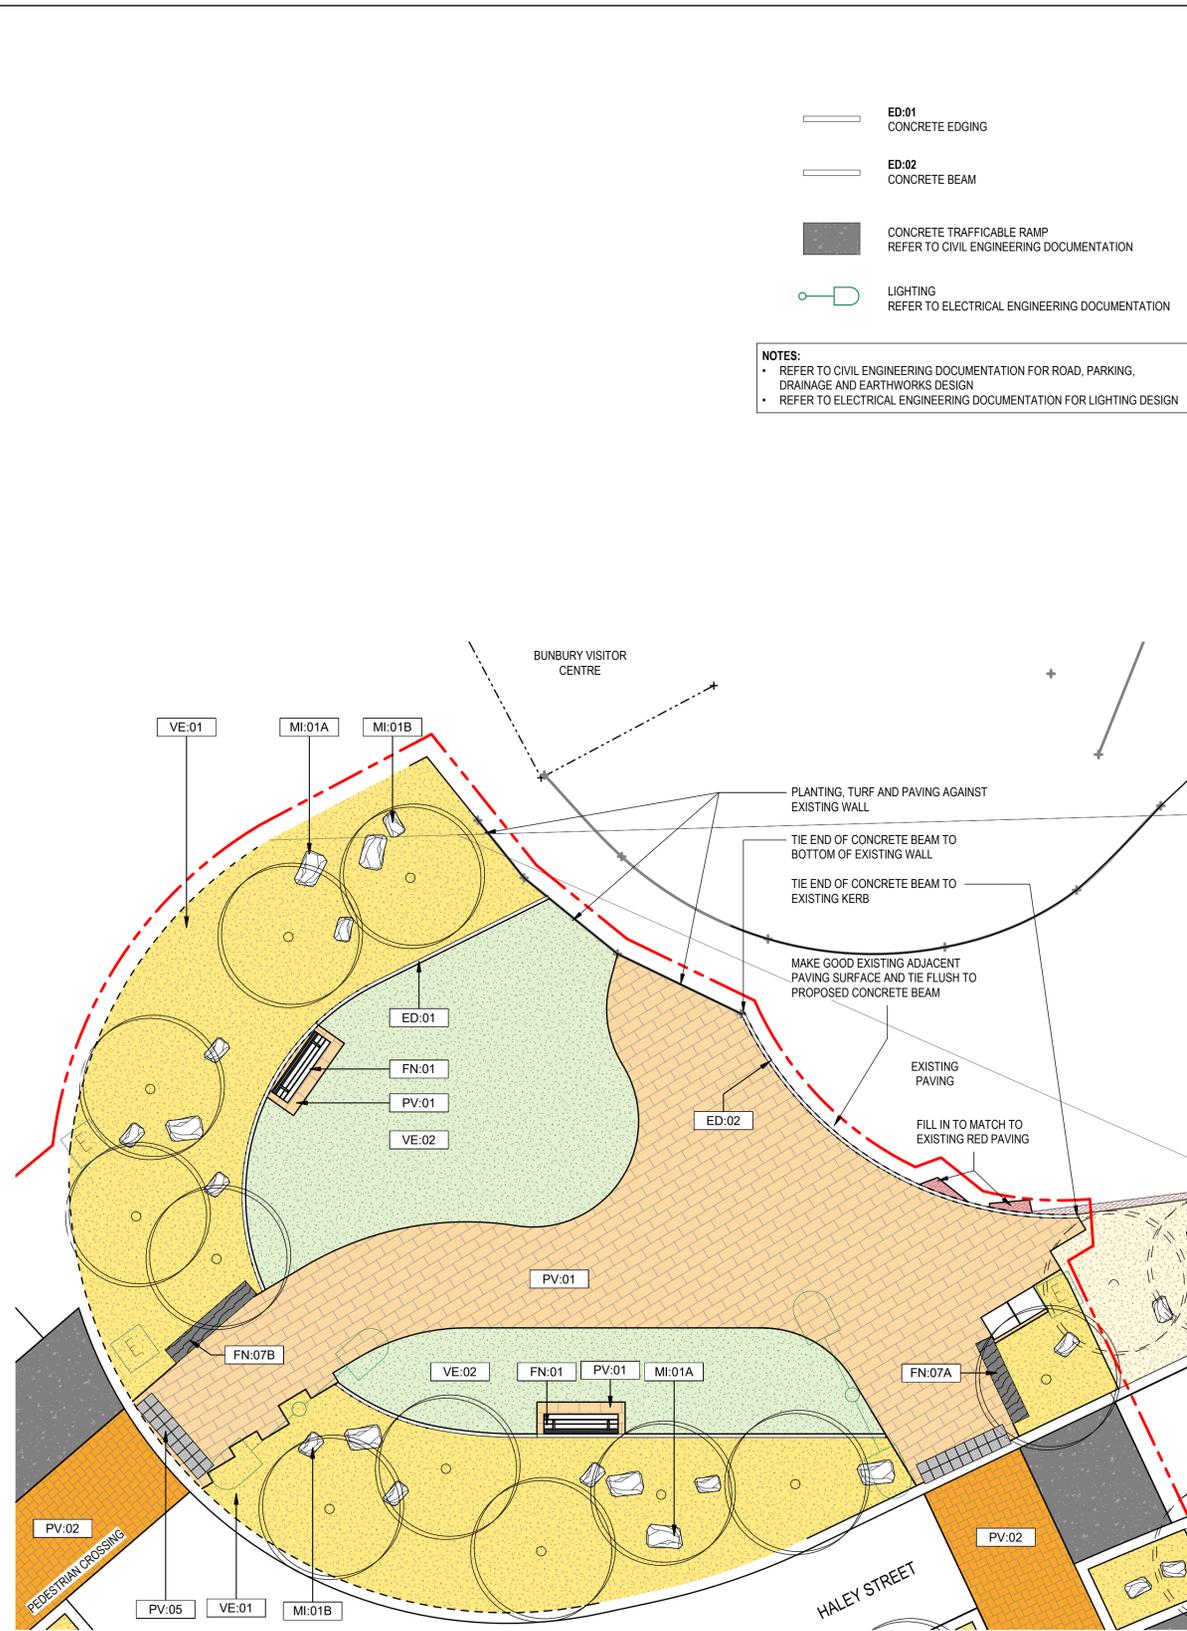

2 DETAIL
LA_1301 SCALE 1:100

- ED:01 CONCRETE EDGING
- ED:02 CONCRETE BEAM
- CONCRETE TRAFFICABLE RAMP
REFER TO CIVIL ENGINEERING DOCUMENTATION
- LIGHTING
REFER TO ELECTRICAL ENGINEERING DOCUMENTATION

NOTES:

- REFER TO CIVIL ENGINEERING DOCUMENTATION FOR ROAD, PARKING, DRAINAGE AND EARTHWORKS DESIGN
- REFER TO ELECTRICAL ENGINEERING DOCUMENTATION FOR LIGHTING DESIGN




KEY PLAN
NOT TO SCALE

LEGEND

- WORKS BOUNDARY
- EXISTING AWNING EXTENT
- EXISTING BUILDING WALL
- EXISTING DOWNPIPE
- EXISTING TREES TO RETAIN AND PROTECT
- PROPOSED TREES
- PV:01 PAVING TYPE 1 - UNIT PAVER
- PV:02 PAVING TYPE 2 - UNIT PAVER TRAFFICABLE
- PV:05 PAVING TYPE 5 - TACTILE INDICATOR
- VE:01 ORGANIC MULCH
- VE:02 TURF
- FN:01 SEAT WITH BACK AND ARM REST
- FN:02 CONCRETE BLOCK WITH SEAT + BACK AND ARM REST
- FN:03 CONCRETE BLOCK WITH BENCH
- FN:04 BLOCK SEATING
- FN:05 RUBBISH BIN ENCLOSURE
- FN:06 BICYCLE RACKS
- FN:07A BLACK GRANITE PLINTH - 2.5m
- FN:07B BLACK GRANITE PLINTH - 3.0m
- MI:01A STONE BOULDER - LARGE
- MI:01B STONE BOULDER - MEDIUM
- MI:01C STONE BOULDER - SMALL

F	ISSUED FOR TENDER	MP	IP	18.07.22	
E	ISSUED FOR TENDER	MP	IP	10.05.22	
D	ISSUED FOR TENDER	MP	IP	04.04.22	
C	ISSUED FOR TENDER	MP	IP	04.03.22	
B	50% CLIENT REVIEW	KP	IP	10.12.21	
A	15% CLIENT REVIEW	KP	IP	05.11.21	
Rev	Description	Checked	Approved	Date	
Author	R. TIEN	Drafting Check	A. FINCH*	Reg No.	
Designer	I. PEXTON	Design Check	M. PEARCE*	Date	14.07.22

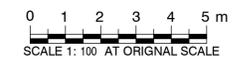

THIS DRAWING INCLUDES COLOURED INFORMATION COPIES OF THIS DRAWING MUST BE PRODUCED IN COLOUR

GHDWOODHEAD

GHDWOODHEAD is a trading name of GHD Pty Ltd. Conditions of Use: This document may only be used by GHD's client (and any other person who GHD has agreed can use this document) for the purpose for which it was prepared and must not be used by any other person or for any other purpose.




Client **CITY OF BUNBURY**
Project **BUNBURY STREETScape**
Status **TENDER**


Drawing Title **DETAIL PLANS**

12550205_DRG_LA_1500


Size **A1**
Rev **F**

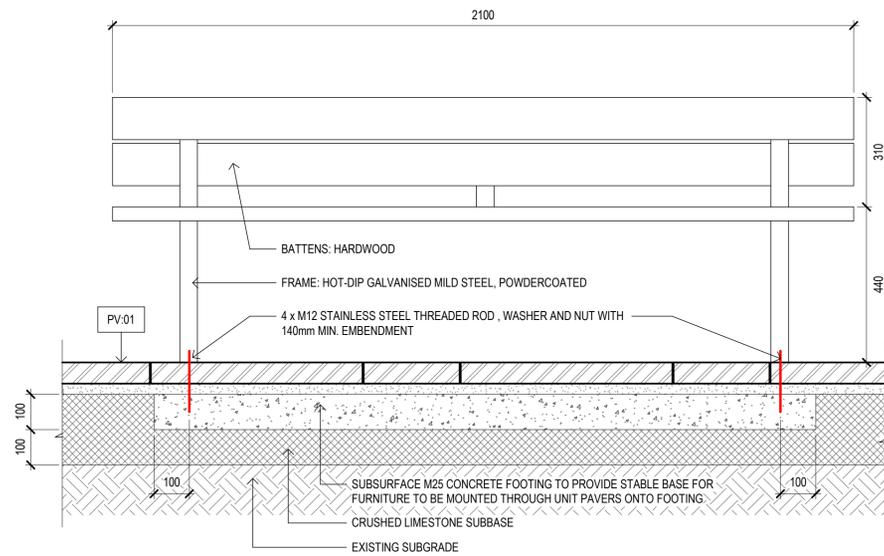


PROPRIETARY SEAT ON UNIT PAVING FN01
SCALE 1:10

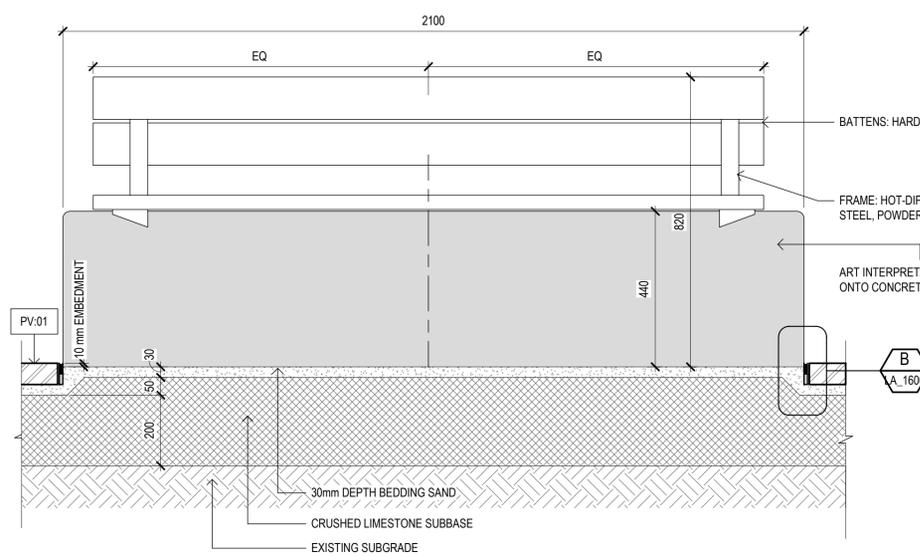

PROPRIETARY SEAT ON CONCRETE BLOCK FN02
SCALE 1:10

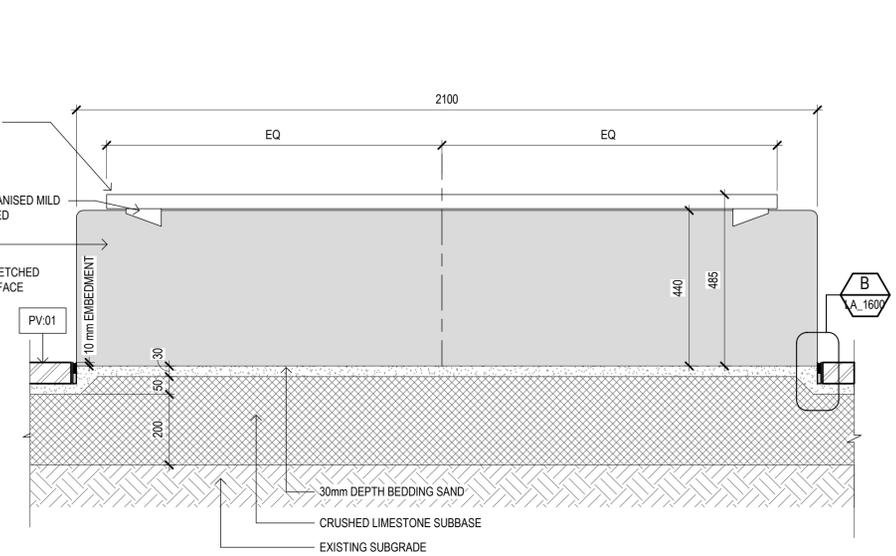

PROPRIETARY BENCH ON CONCRETE BLOCK FN03
SCALE 1:10

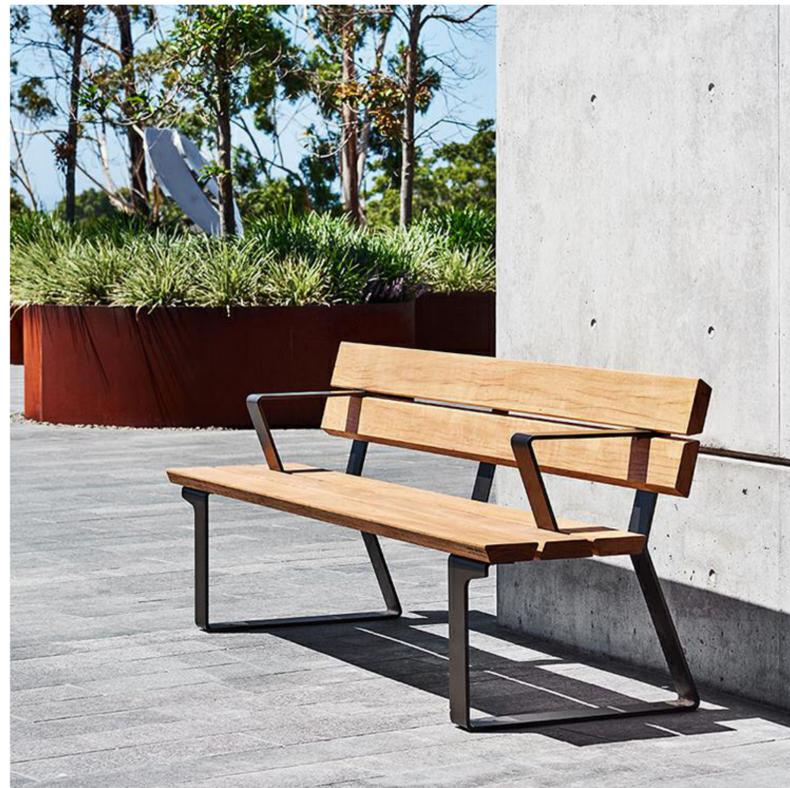

PROPRIETARY SEAT WITH BACK AND ARM REST ON PAVEMENT



ART INTERPRETATION ETCHED ONTO CONCRETE SURFACE OF FURNITURES




PROPRIETARY SEAT WITH BACK AND ARM REST ON CONCRETE BLOCK



PROPRIETARY BENCH ON CONCRETE BLOCK

Rev	Description	Checked	Approved	Date
E	ISSUED FOR TENDER	MP	IP	10.05.22
D	ISSUED FOR TENDER	MP	IP	04.04.22
C	ISSUED FOR TENDER	MP	IP	04.03.22
B	50% CLIENT REVIEW	KP	IP	10.12.21
A	15% CLIENT REVIEW	KP	IP	05.11.21

Author	R. TIEN	Drafting Check	A. FINCH*	Reg No.
Designer	I. PEXTON	Design Check	M. PEARCE*	Date
				14.07.22

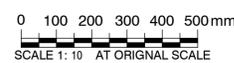

THIS DRAWING INCLUDES COLOURED INFORMATION COPIES OF THIS DRAWING MUST BE PRODUCED IN COLOUR

GHDWOODHEAD

GHDWOODHEAD is a trading name of GHD Pty Ltd. Conditions of Use: This document may only be used by GHD's client (and any other person who GHD has agreed can use this document) for the purpose for which it was prepared and must not be used by any other person or for any other purpose.



www.ghdwoodhead.com


Project No.

Client	CITY OF BUNBURY
Project	BUNBURY STREETSCAPE
Status	TENDER

Drawing Title **LANDSCAPE DETAILS - CUSTOM - SHEET 01**


Drawing No. **12550205_DRG_LA_1650**

Size **A1**
Rev **E**

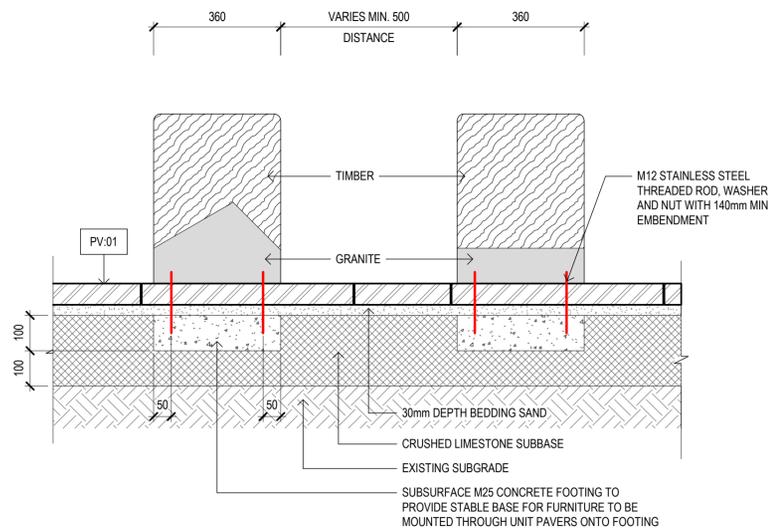


PROPRIETARY BLOCK SEAT ON UNIT PAVING FN04

SCALE 1:10

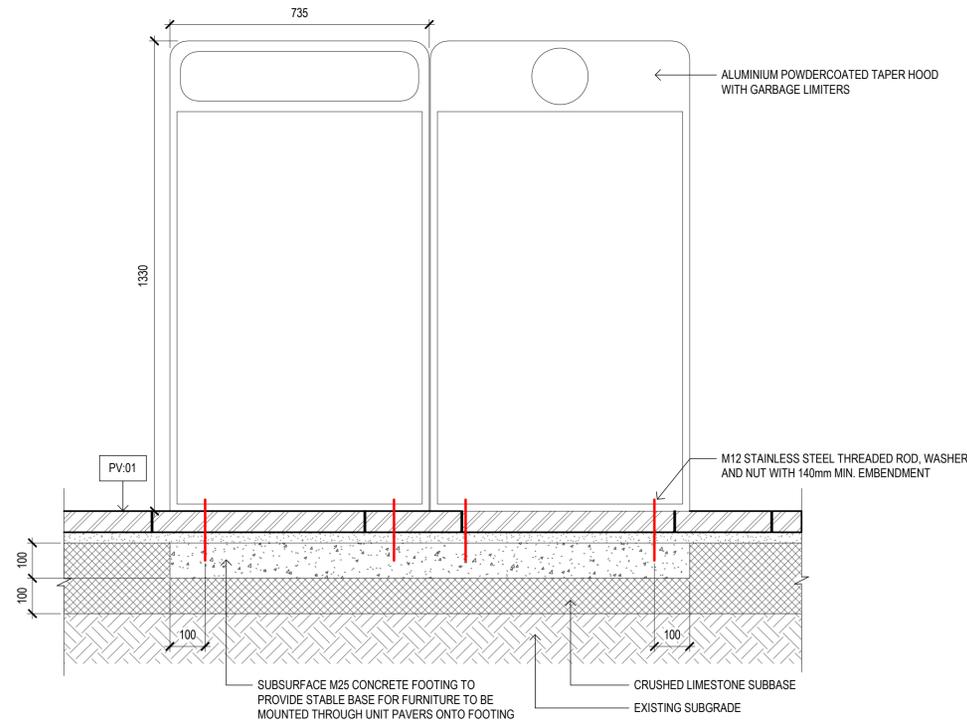

PROPRIETARY BIN ENCLOSURE ON UNIT PAVING FN05

SCALE 1:10

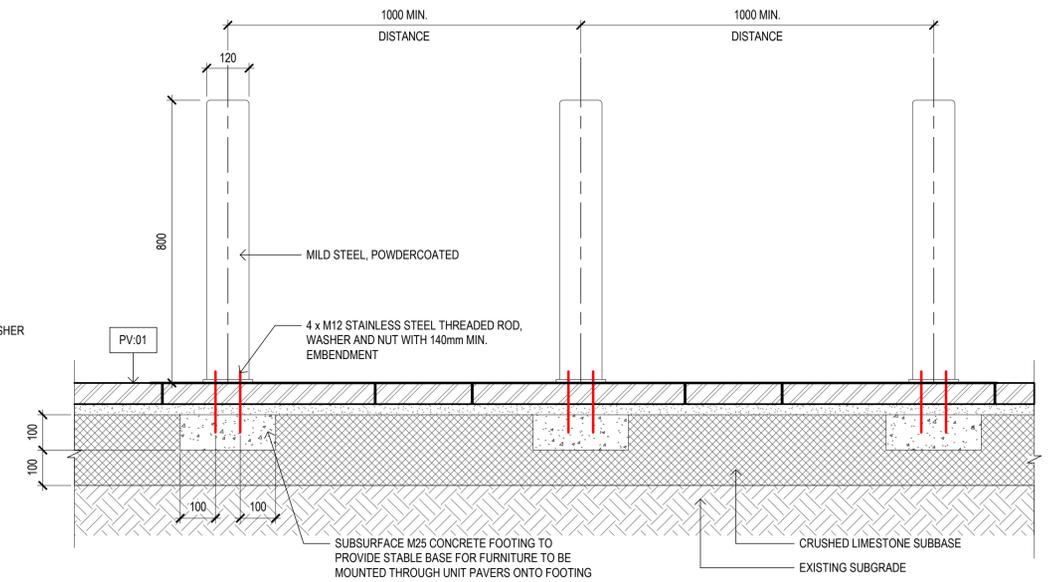

PROPRIETARY BIKE RACKS ON UNIT PAVING FN06

SCALE 1:10



PROPRIETARY BLOCK SEATS (GROUP OF 3) ON PAVEMENT




PROPRIETARY TWIN BIN ON PAVEMENT



PROPRIETARY BIKE RACKS (GROUP OF 3) ON PAVEMENT

F	ISSUED FOR TENDER	MP	IP	18.07.22
E	ISSUED FOR TENDER	MP	IP	10.05.22
D	ISSUED FOR TENDER	MP	IP	04.04.22
C	ISSUED FOR TENDER	MP	IP	04.03.22
B	50% CLIENT REVIEW	KP	IP	10.12.21
A	15% CLIENT REVIEW	KP	IP	05.11.21
Rev	Description	Checked	Approved	Date
Author	R. TIEN	Drafting Check	A. FINCH*	Reg No.
Designer	I. PEXTON	Design Check	M. PEARCE*	Date
				14.07.22

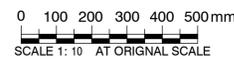

GHDWOODHEAD

GHDWOODHEAD is a trading name of GHD Pty Ltd.
Conditions of Use: This document may only be used by GHD's client (and any other person who GHD has agreed can use this document) for the purpose for which it was prepared and must not be used by any other person or for any other purpose.



www.ghdwoodhead.com

Project No.

Client **CITY OF BUNBURY**

Project **BUNBURY STREETSCAPE**


Status **TENDER**

Drawing Title **LANDSCAPE DETAILS - CUSTOM - SHEET 02**

Drawing No. **12550205_DRG_LA_1651**

Size **A1**

Rev **F**

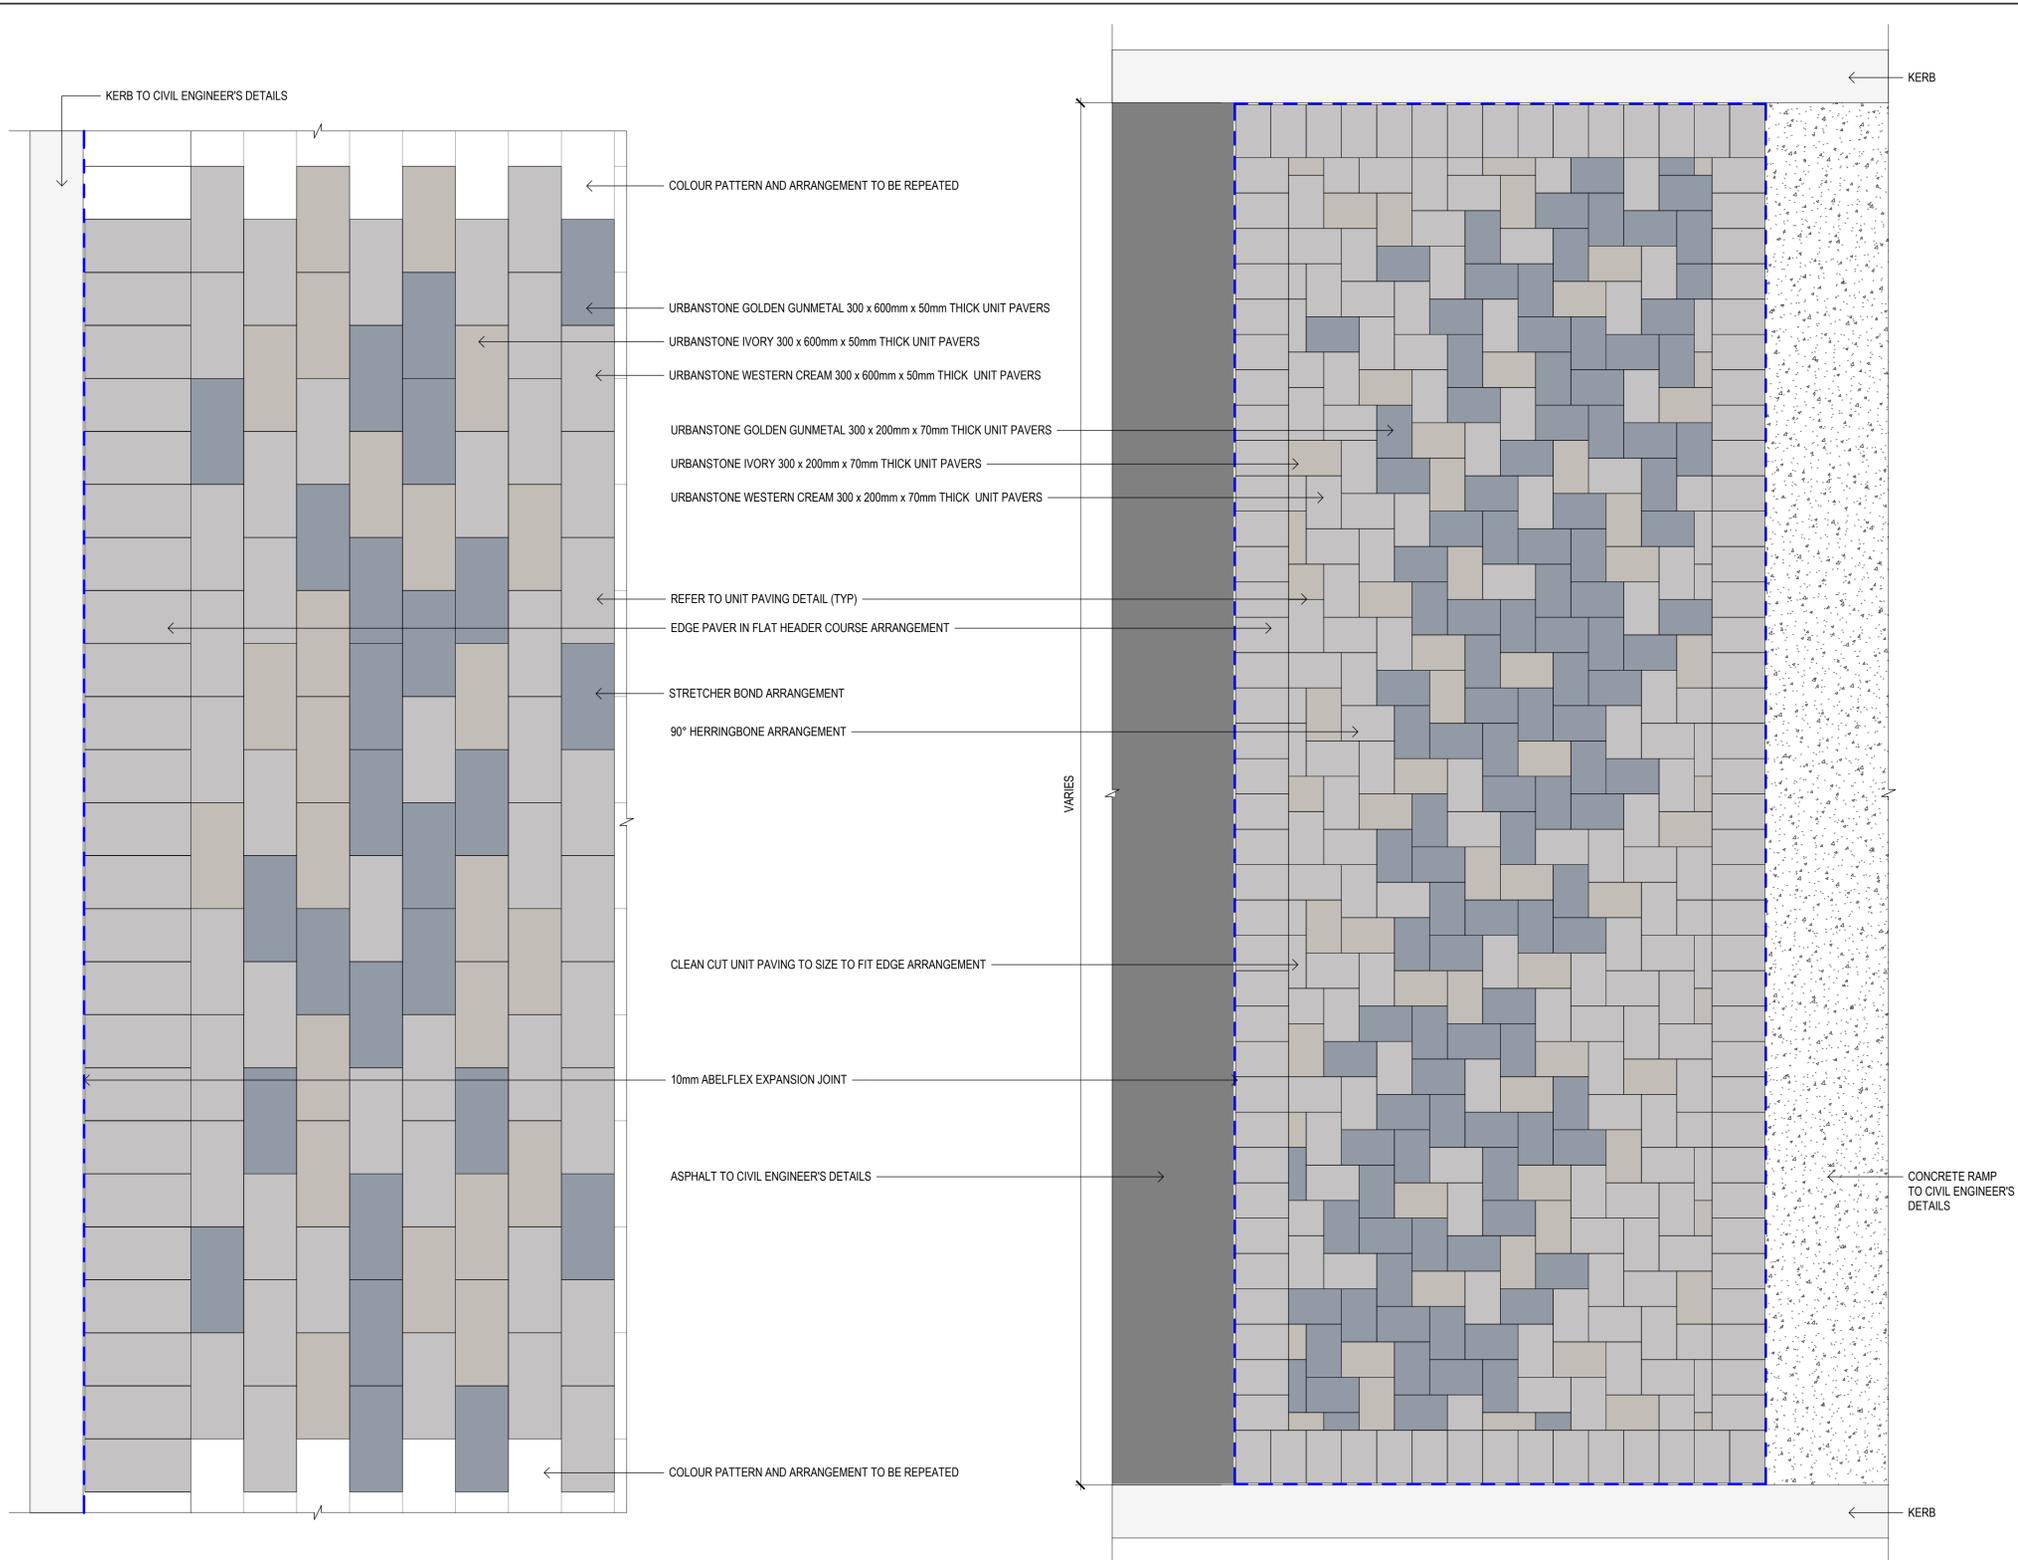


URBANSTONE WESTERN CREAM UNIT PAVERS



URBANSTONE IVORY UNIT PAVERS



URBANSTONE GOLDEN GUNMETAL UNIT PAVERS

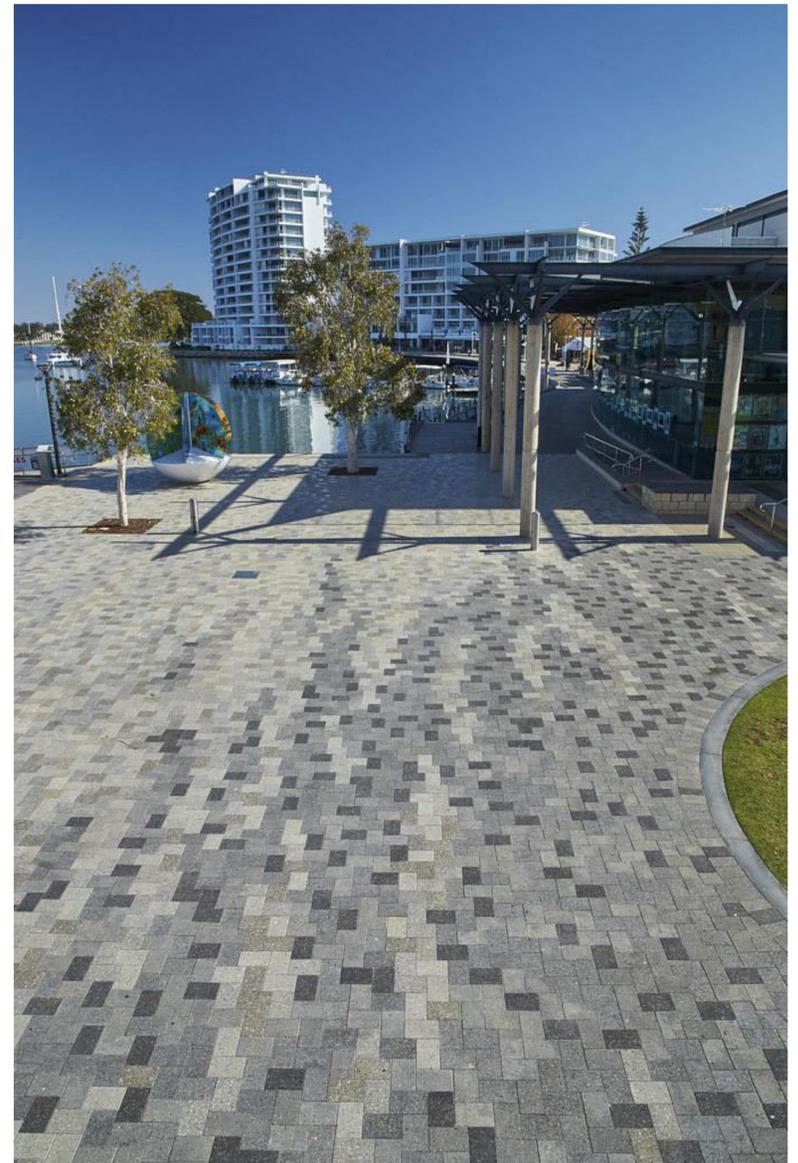


NOTE:
UNIT PAVING TO BE ARRANGED IN STRETCHER BOND ARRANGEMENT AND COLOUR PATTERN TO BE SIMILAR AS PROJECT EXAMPLE ON THE RIGHT IMAGE

NOTE:
UNIT PAVING TO BE ARRANGED IN 90° HERRINGBONE ARRANGEMENT AND COLOUR PATTERN TO BE SIMILAR AS PROJECT EXAMPLE ON THE RIGHT IMAGE

UNIT PAVING PATTERN ARRANGEMENT PV:01 (TYP)
SCALE 1:20

TRAFFICABLE UNIT PAVING PATTERN ARRANGEMENT PV:02 (TYP)
SCALE 1:20

F	ISSUED FOR TENDER	MP	IP	18.07.22	
E	ISSUED FOR TENDER	MP	IP	10.05.22	
D	ISSUED FOR TENDER	MP	IP	04.04.22	
C	ISSUED FOR TENDER	MP	IP	04.03.22	
B	50% CLIENT REVIEW	KP	IP	10.12.21	
A	15% CLIENT REVIEW	KP	IP	05.11.21	
Rev	Description	Checked	Approved	Date	
Author	R. TIEN	Drafting Check	A. FINCH*	Reg No.	
Designer	I. PEXTON	Design Check	M. PEARCE*	Date	14.07.22

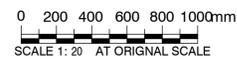

THIS DRAWING INCLUDES COLOURED INFORMATION COPIES OF THIS DRAWING MUST BE PRODUCED IN COLOUR

GHDWOODHEAD

GHDWOODHEAD is a trading name of GHD Pty Ltd. Conditions of Use: This document may only be used by GHD's client (and any other person who GHD has agreed can use this document) for the purpose for which it was prepared and must not be used by any other person or for any other purpose.



www.ghdwoodhead.com

Project No.

Client **CITY OF BUNBURY**

Project **BUNBURY STREETSCAPE**

Status **TENDER**

Drawing Title **LANDSCAPE DETAILS - CUSTOM - SHEET 03**

Status Code

Drawing No. **12550205_DRG_LA_1652**

Size **A1**

Rev **F**

CITY OF BUNBURY

BUNBURY STREETScape

STAGE 1B

HALEY STREET

DRAWING INDEX - STAGE 01B			
PROJECT No.	DRG No.		REVISION
	SHEET	DRAWING TITLE	
12550205	LA_4001	COVER SHEET AND DRAWING INDEX - STAGE 01B	D
12550205	LA_4002	LEGEND - STAGE 01B	D
12550205	LA_4003	PLANTING SCHEDULE - STAGE 01B	D
12550205	LA_4045	KEY PLAN - STAGE 01B	D
12550205	LA_4100	DEMOLITION PLAN - STAGE 01B	D
12550205	LA_4200	GRADING PLAN - STAGE 01B	D
12550205	LA_4300	GENERAL ARRANGEMENT PLAN - STAGE 01B	D
12550205	LA_4400	PLANTING PLAN - STAGE 01B	D
12550205	LA_4600	LANDSCAPE DETAILS - TYPICAL - SHEET 01	D
12550205	LA_4601	LANDSCAPE DETAILS - TYPICAL - SHEET 02	D
12550205	LA_4602	LANDSCAPE DETAILS - TYPICAL - SHEET 03	D
12550205	LA_4650	LANDSCAPE DETAILS - CUSTOM - SHEET 01	D
12550205	LA_4651	LANDSCAPE DETAILS - CUSTOM - SHEET 02	D

D	ISSUED FOR TENDER	MP	IP	18.07.22
C	ISSUED FOR TENDER	MP	IP	10.05.22
B	ISSUED FOR TENDER	MP	IP	04.04.22
A	ISSUED FOR TENDER	MP	IP	04.03.22
Rev	Description	Checked	Approved	Date
Author	R. TIEN	Drafting Check	A. FINCH*	Reg No.
Designer	I. PEXTON	Design Check	M. PEARCE*	Date
				14.07.22

GHDWOODHEAD



www.ghdwoodhead.com

Project No.

GHDWOODHEAD is a trading name of GHD Pty Ltd.
 Conditions of Use: This document may only be used by GHD's client (and any other person who GHD has agreed can use this document) for the purpose for which it was prepared and must not be used by any other person or for any other purpose.

Client CITY OF BUNBURY

Project BUNBURY STREETScape

Status TENDER

Drawing Title COVER SHEET AND DRAWING INDEX - STAGE 01B

Drawing No. 12550205_DRG_LA_4001

Size A1

Rev D

LEGEND

GENERAL

SYMBOL	DESCRIPTION
--------	-------------

(NOTE: REFER TO SPECIFICATION FOR CODE DESCRIPTIONS)

-  WORKS BOUNDARY
-  EXISTING CONTOUR
-  PROPOSED CONTOUR
-  LIGHTING
REFER TO ELECTRICAL ENGINEERING DOCUMENTATION

SURFACE TREATMENT

SYMBOL	DESCRIPTION
--------	-------------

(NOTE: REFER TO SPECIFICATION FOR CODE DESCRIPTIONS)

-  PV-01
PAVING TYPE 1 - UNIT PAVER MIX
-  PV-03
PAVING TYPE 3 - GREY CONCRETE
-  PV-05
PAVING TYPE 5 - TACTILE INDICATOR

FURNITURE

SYMBOL	DESCRIPTION
--------	-------------

(NOTE: REFER TO SPECIFICATION FOR CODE DESCRIPTIONS)

-  FN-01
SEAT WITH BACK AND ARM REST
-  FN-07B
BLACK GRANITE PLINTH - 3.0m

VEGETATION

SYMBOL	DESCRIPTION
--------	-------------

(NOTE: REFER TO SPECIFICATION FOR CODE DESCRIPTIONS)

-  EXISTING TREE TO RETAIN AND PROTECT
-  EXISTING TREES TO BE REMOVED
-  PROPOSED TREES
-  ESTIMATED TREE PROTECTION ZONE
-  VE-01
ORGANIC MULCH
-  VE-02
TURF

DEMOLITION

SYMBOL	DESCRIPTION
--------	-------------

(NOTE: REFER TO SPECIFICATION FOR CODE DESCRIPTIONS)

-  ITEMS TO RETAIN AND PROTECT
-  ASPHALT TO BE REMOVED
-  PAVING TO BE REMOVED
-  PLANTING TO BE REMOVED
-  KERB TO BE REMOVED
-  SERVICES PIT LIDS TO RETAIN AND REINSTATED WITH CONCRETE INFILL LID
-  EXISTING SIGNAGE TO BE REMOVED
-  EXISTING FURNITURE TO BE REMOVED

MISCELLANEOUS

SYMBOL	DESCRIPTION
--------	-------------

(NOTE: REFER TO SPECIFICATION FOR CODE DESCRIPTIONS)

-  MI-01A
STONE BOULDER - LARGE
-  MI-01B
STONE BOULDER - MEDIUM
-  MI-01C
STONE BOULDER - SMALL

- NOTES:**
- ALL HARD SURFACE FINISHES MAX FALL 1:50, MIN FALL 1:100.
 - LOCALISE FALLS AROUND OBJECTS / STRUCTURES TO AVOID POOLING.
 - LIGHTING INFORMATION IS INDICATIVE ONLY. REFER TO ELECTRICAL ENGINEERS SPECIFICATIONS FOR LOCATION AND FITTINGS.
 - CONFORM TO AS4970 - 2009 PROTECTION OF TREES ON DEVELOPMENT SITES.

Rev	Description	Checked	Approved	Date
D	ISSUED FOR TENDER	MP	IP	18.07.22
C	ISSUED FOR TENDER	MP	IP	10.05.22
B	ISSUED FOR TENDER	MP	IP	04.04.22
A	ISSUED FOR TENDER	MP	IP	04.03.22

Author	R. TIEN	Drafting Check	A. FINCH*	Reg No.	
Designer	I. PEXTON	Design Check	M. PEARCE*	Date	14.07.22



GHDWOODHEAD



www.ghdwoodhead.com

Project No.

GHDWOODHEAD is a trading name of GHD Pty Ltd.
Conditions of Use: This document may only be used by GHD's client (and any other person who GHD has agreed can use this document) for the purpose for which it was prepared and must not be used by any other person or for any other purpose.

Client **CITY OF BUNBURY**

Project **BUNBURY STREETScape**

Status **TENDER**

Drawing Title **LEGEND - STAGE 01B**

Drawing No. **12550205_DRG_LA_4002**

Size **A1**

Rev **D**

PLANTING SCHEDULE

STAGE 1B HALEY STREET TREES						
QUANTITY	KEY	BOTANICAL NAME	COMMON NAME	MATURE HEIGHT	MATURE SPREAD	POT SIZE
22	Agf	<i>Agonis flexuosa</i>	PEPPERMINT	7m	5m	45lt
9	Cof	<i>Corymbia ficifolia grafted</i>	LATE RED FLOWERING GUM	6m	4m	45lt
11	Eug	<i>Eucalyptus gomphocephala</i>	TUART	30m	15m	45lt
8	Meq	<i>Mealeuca quinquenervia</i>	BROAD LEAFED PAPERBARK	10m	3m	45lt

STAGE 1B HALEY STREET MEDIAN PLANTING MIX							
QUANTITY	KEY	BOTANICAL NAME	COMMON NAME	MATURE HEIGHT	MATURE SPREAD	POT SIZE	DENSITY /m ²
108	Grr	<i>Grevillea rosmarinifolia</i>	GREVILLEA H16 CRIMSON VILLEA	80cm	80cm	14cm	4
108	Knh	<i>Kniphofia hybrid</i>	POCO SUNSET	40cm	40cm	14cm	4
108	Lol	<i>Lomandra longifolia</i>	LOMANDRA 'LM300' TANIKA	70cm	60cm	14cm	4
108	Mas	<i>Maireana sedifolia</i>	MAIREANA SEDI SLIVER GHOST	100cm	100cm	13cm	4

STAGE 1B HALEY STREET VERGE PLANTING MIX							
QUANTITY	KEY	BOTANICAL NAME	COMMON NAME	MATURE HEIGHT	MATURE SPREAD	POT SIZE	DENSITY /m ²
321	Acc	<i>Acacia cognata</i>	LIMELIGHT	80cm	100cm	14cm	4
321	Grr	<i>Grevillea hybrid</i>	FLATAZ GR01 PBR	35cm	150cm	14cm	4
317	Kub	<i>Kunzea baxteri dwarf</i>	MANDYS SURPRISE	100cm	100cm	14cm	4
321	Leg	<i>Lepidosperma gladiatum</i>	COASTAL SEDGE	100cm	100cm	14cm	4
317	Ola	<i>Olearia axillaris</i>	LITTLE SMOKIE	100cm	100cm	14cm	4
317	Rhs	<i>Rhagodia spinescens</i>	AUSSIE FLAT BUSG SAB01 PBR	50cm	100cm	14cm	4
317	Ric	<i>Ricinocarpus cyanescens dwarf</i>	LITTLE BRIDE	100cm	100cm	14cm	4

D	ISSUED FOR TENDER	MP	IP	18.07.22
C	ISSUED FOR TENDER	MP	IP	10.05.22
B	ISSUED FOR TENDER	MP	IP	04.04.22
A	ISSUED FOR TENDER	MP	IP	04.03.22
Rev	Description	Checked	Approved	Date
Author	R. TIEN	Drafting Check	A. FINCH*	Reg No.
Designer	I. PEXTON	Design Check	M. PEARCE*	Date 14.07.22

GHDWOODHEAD



www.ghdwoodhead.com

Project No.

GHDWOODHEAD is a trading name of GHD Pty Ltd.
 Conditions of Use: This document may only be used by GHD's client (and any other person who GHD has agreed can use this document) for the purpose for which it was prepared and must not be used by any other person or for any other purpose.

Client	CITY OF BUNBURY
Project	BUNBURY STREETSCAPE
Status	TENDER

Drawing Title
PLANTING SCHEDULE - STAGE 01B

Drawing No.
12550205_DRG_LA_4003

Size
A1

Rev
D




KEY PLAN
SCALE 1 : 500

DEMOLITION PLAN -STAGE 01B
GRADING PLAN -STAGE 01B
GENERAL ARRANGEMENT PLAN -STAGE 01B
PLANTING PLAN -STAGE 01B

12550285_DRG_LA_4100
12550285_DRG_LA_4200
12550285_DRG_LA_4300
12550285_DRG_LA_4400

Rev	Description	Checked	Approved	Date
D	ISSUED FOR TENDER	MP	IP	18.07.22
C	ISSUED FOR TENDER	MP	IP	10.05.22
B	ISSUED FOR TENDER	MP	IP	04.04.22
A	ISSUED FOR TENDER	MP	IP	04.03.22

Author	R. TIEN	Drafting Check	A. FINCH*	Reg No.
Designer	I. PEXTON	Design Check	M. PEARCE*	Date
				14.07.22

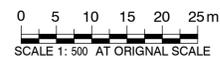

THIS DRAWING INCLUDES COLOURED INFORMATION COPIES OF THIS DRAWING MUST BE PRODUCED IN COLOUR

GHDWOODHEAD

GHDWOODHEAD is a trading name of GHD Pty Ltd. Conditions of Use: This document may only be used by GHD's client (and any other person who GHD has agreed can use this document) for the purpose for which it was prepared and must not be used by any other person or for any other purpose.



www.ghdwoodhead.com


Project No.

Client	CITY OF BUNBURY
Project	BUNBURY STREETScape
Status	TENDER

Drawing Title **KEY PLAN - STAGE 01B**

12550205_DRG_LA_4045


Size **A1**
Rev **D**

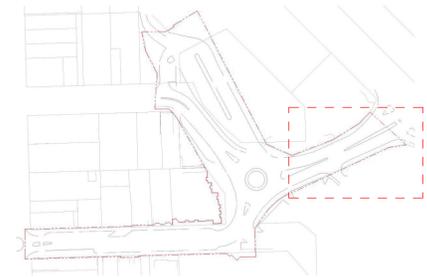

KEY PLAN
NOT TO SCALE

LEGEND


- WORKS BOUNDARY
- + EXISTING TREES TO RETAIN AND PROTECT
- PROPOSED TREES
- REFER TO STAGE 1A LANDSCAPE ARCHITECTURE PACKAGE
- NEW PLANTING AREA
- REFER TO STAGE 1A LANDSCAPE ARCHITECTURE PACKAGE
- ⊕ LIGHTING
REFER TO ELECTRICAL ENGINEERING DOCUMENTATION

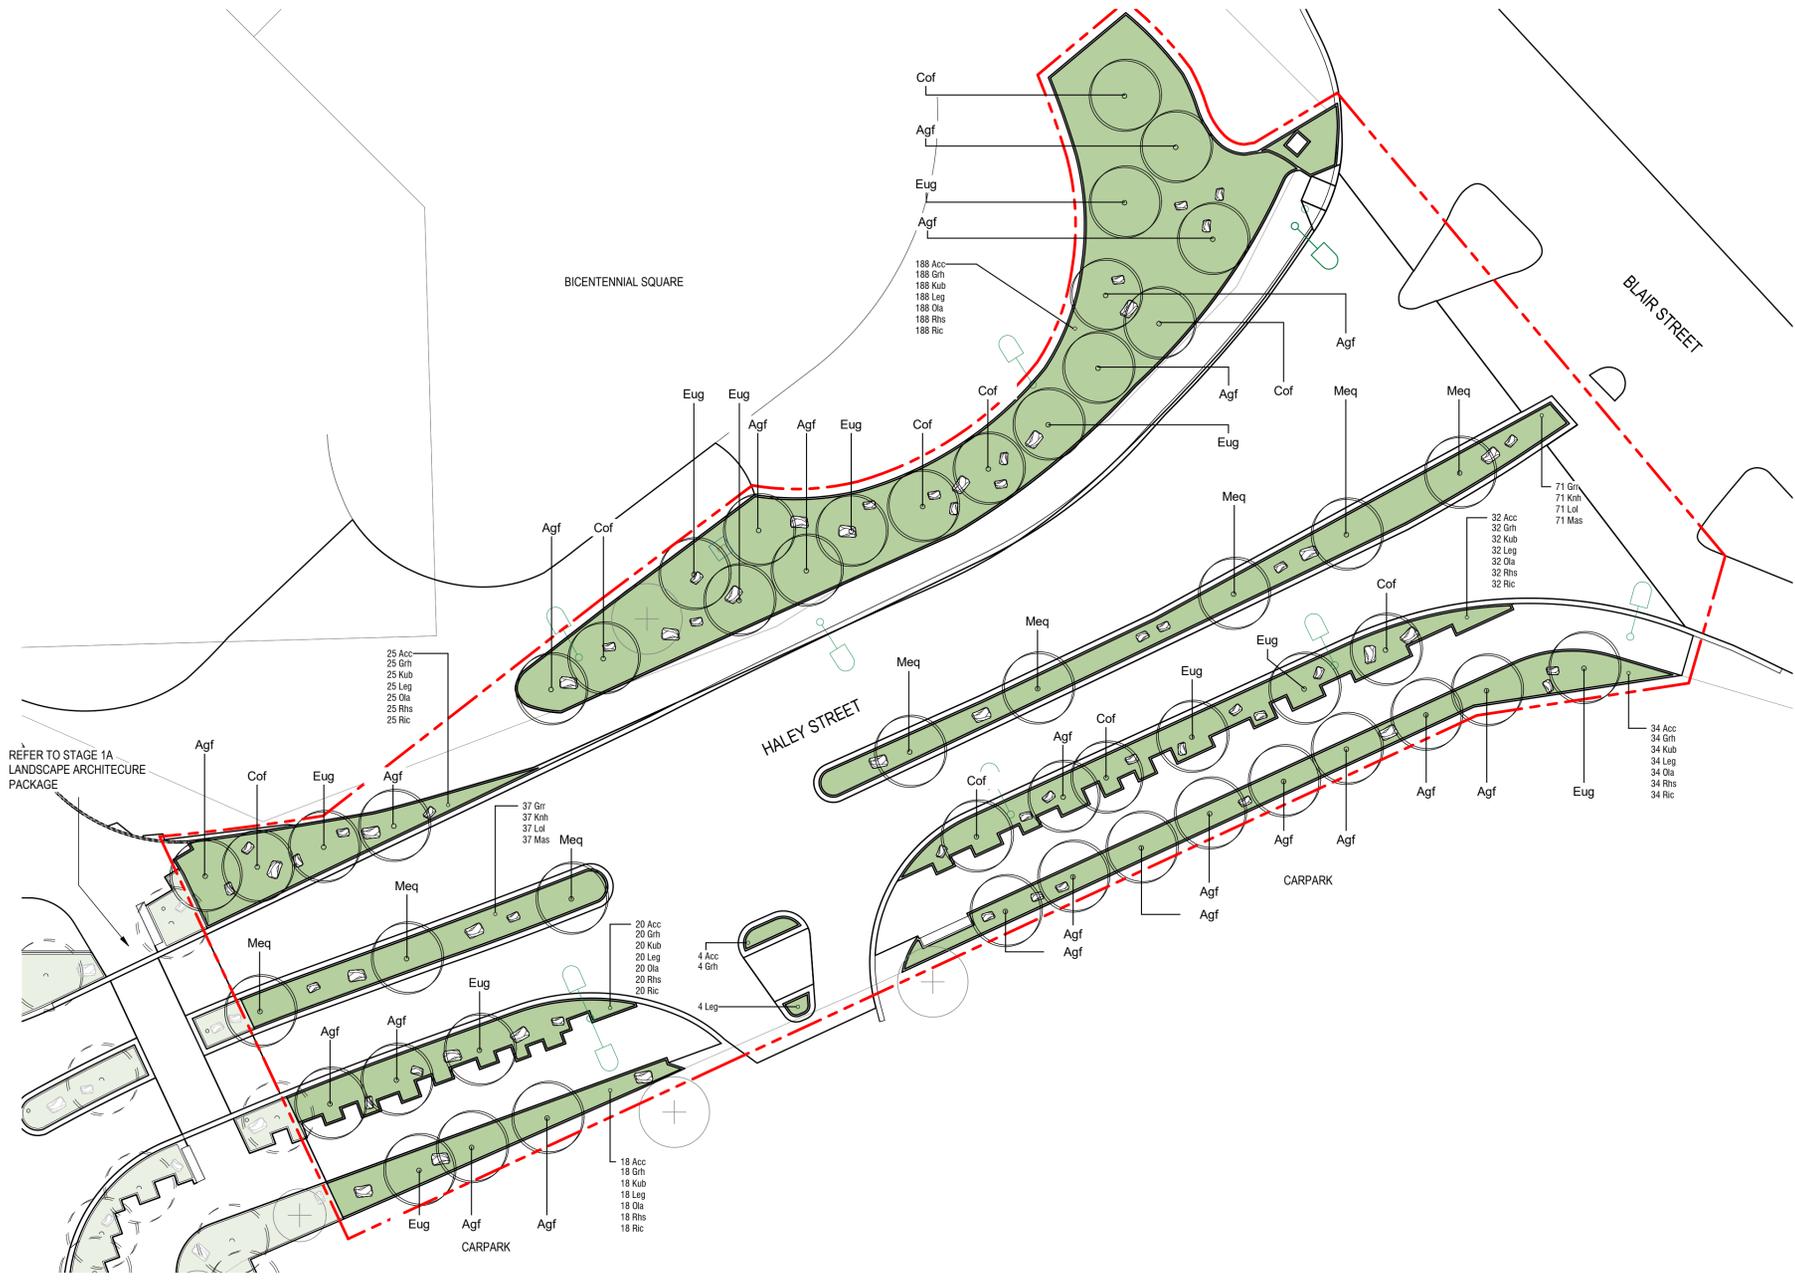

PLANTING PLAN
SCALE 1: 200

Rev	Description	Checked	Approved	Date
D	ISSUED FOR TENDER	MP	IP	18.07.22
C	ISSUED FOR TENDER	MP	IP	10.05.22
B	ISSUED FOR TENDER	MP	IP	04.04.22
A	ISSUED FOR TENDER	MP	IP	04.03.22

Author	R. TIEN	Drafting Check	A. FINCH*	Reg No.
Designer	I. PEXTON	Design Check	M. PEARCE*	Date
				14.07.22

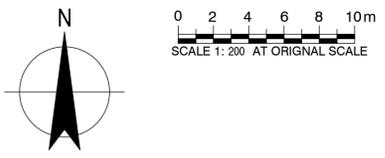

THIS DRAWING INCLUDES COLOURED INFORMATION
COPIES OF THIS DRAWING MUST BE PRODUCED IN COLOUR

GHDWOODHEAD

GHDWOODHEAD is a trading name of GHD Pty Ltd.
Conditions of Use: This document may only be used by GHD's client (and any other person who GHD has agreed can use this document) for the purpose for which it was prepared and must not be used by any other person or for any other purpose.




www.ghdwoodhead.com


Project No.

Client	CITY OF BUNBURY
Project	BUNBURY STREETSCAPE
Status	TENDER


Drawing Title	PLANTING PLAN - STAGE 01B	Size	A1
Status Code		Drawing No.	12550205_DRG_LA_4400
		Rev	D

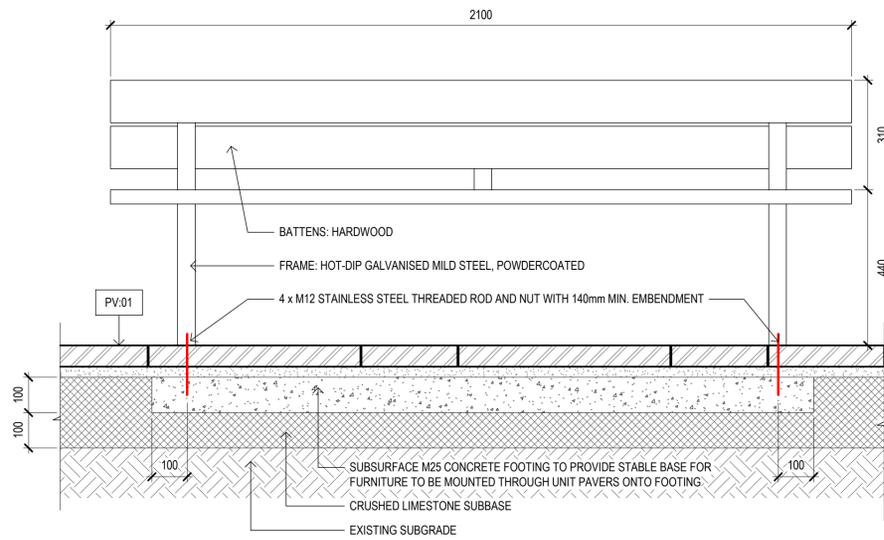

PROPRIETARY SEAT ON UNIT PAVING FN01
SCALE 1:10

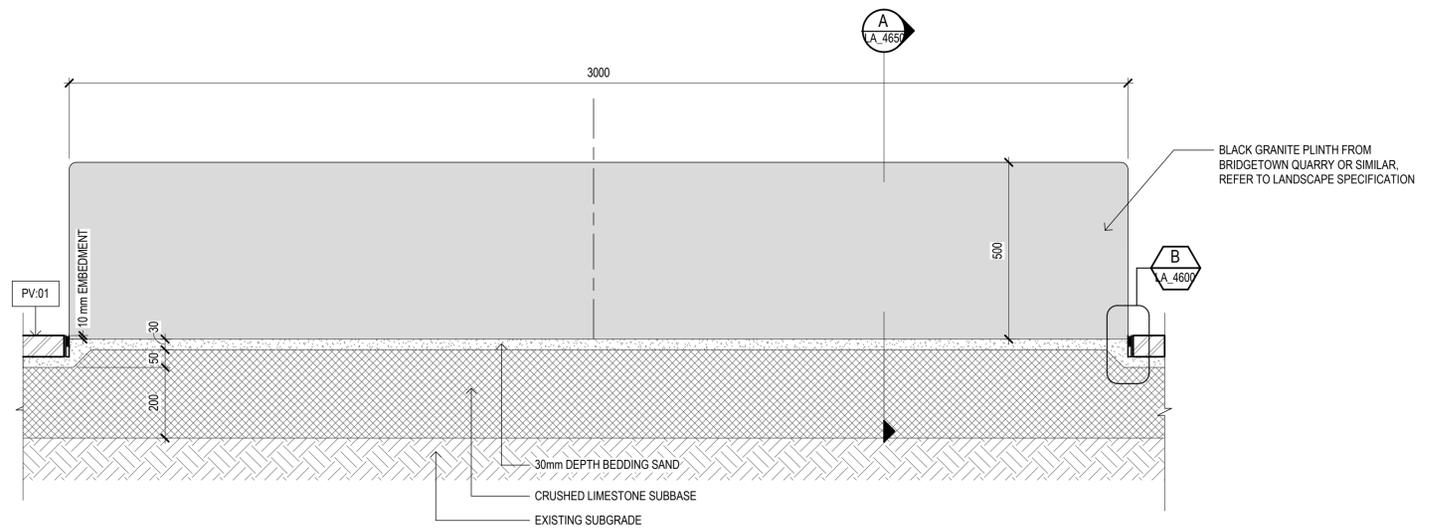


GRANITE PLINTH 3.0m FN07B
SCALE 1:10

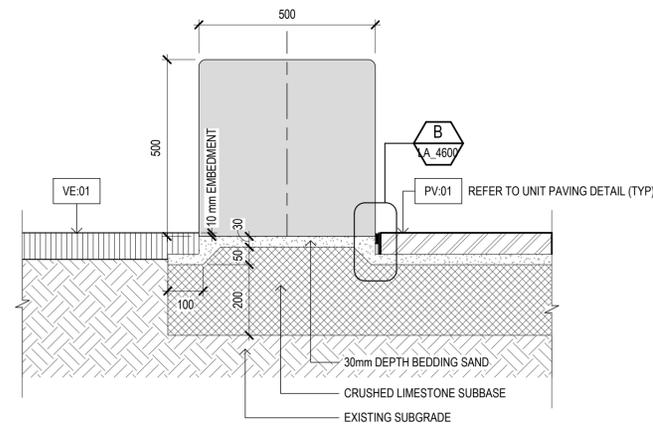

SECTION A
LA_4650 SCALE 1:10

Rev	Description	Checked	Approved	Date
D	ISSUED FOR TENDER	MP	IP	18.07.22
C	ISSUED FOR TENDER	MP	IP	10.05.22
B	ISSUED FOR TENDER	MP	IP	04.04.22
A	ISSUED FOR TENDER	MP	IP	04.03.22

Author	R. TIEN	Drafting Check	A. FINCH*	Reg No.
Designer	I. PEXTON	Design Check	M. PEARCE*	Date
				14.07.22

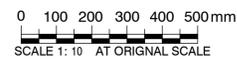

THIS DRAWING INCLUDES COLOURED INFORMATION
COPIES OF THIS DRAWING MUST BE PRODUCED IN COLOUR

GHDWOODHEAD

GHDWOODHEAD is a trading name of GHD Pty Ltd.
Conditions of Use: This document may only be used by GHD's client (and any other person who GHD has agreed can use this document) for the purpose for which it was prepared and must not be used by any other person or for any other purpose.



www.ghdwoodhead.com

Project No.

Client **CITY OF BUNBURY**

Project **BUNBURY STREETSCAPE**


Status **TENDER**

Drawing Title **LANDSCAPE DETAILS - CUSTOM - SHEET 01**

Drawing No. **12550205_DRG_LA_4650**

Size **A1**

Rev **D**

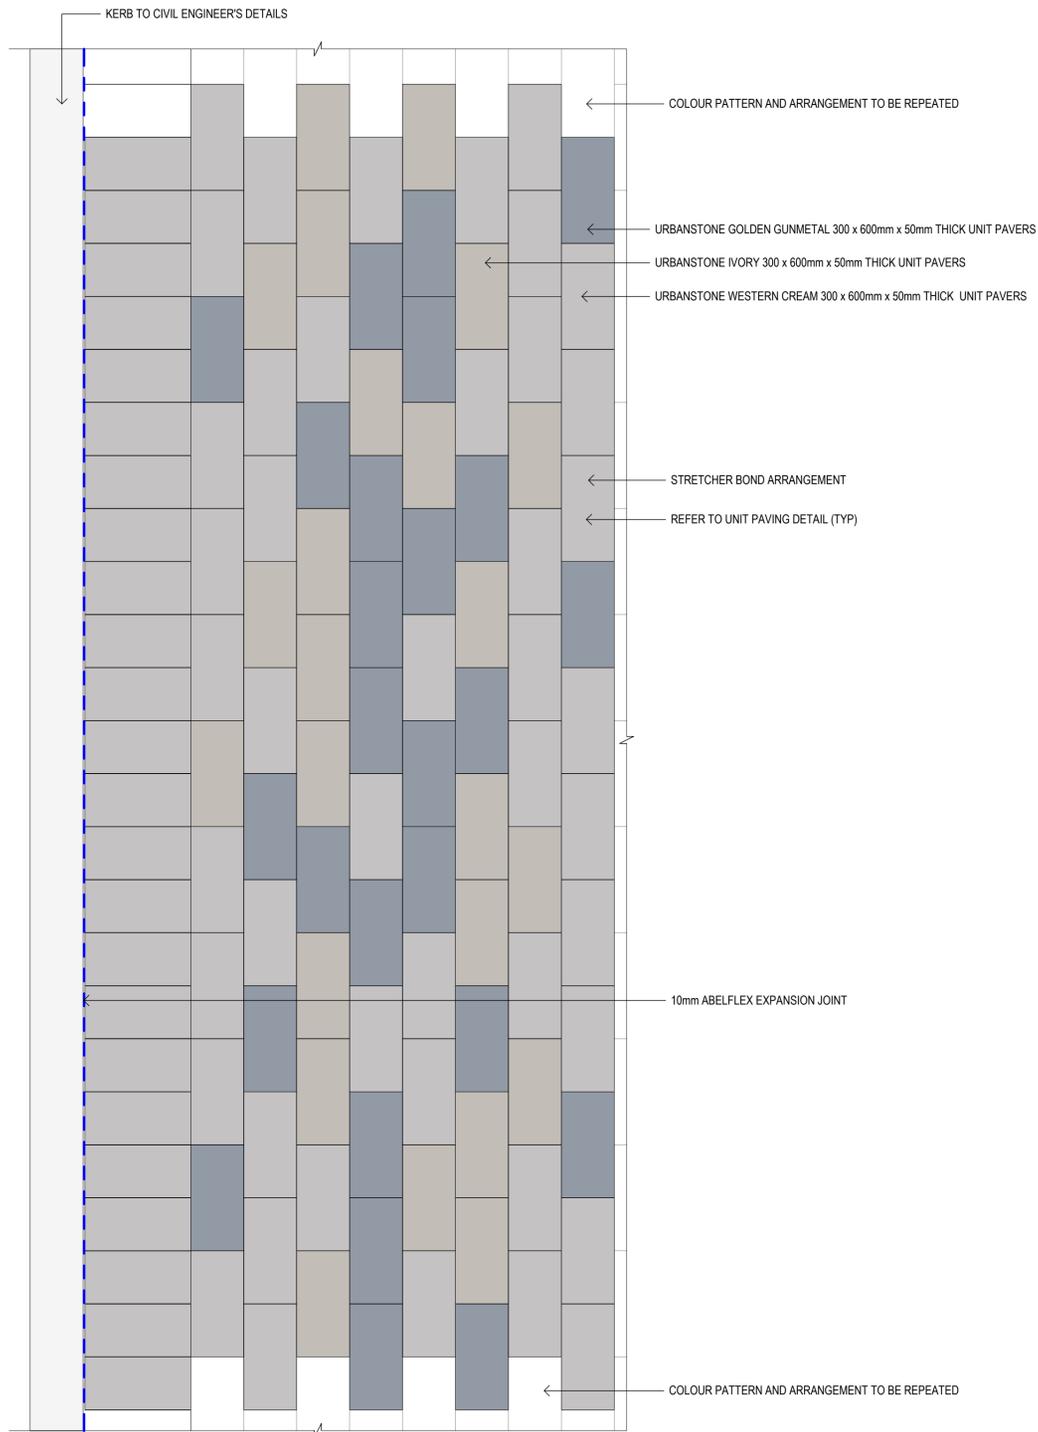


URBANSTONE WESTERN CREAM UNIT PAVERS



URBANSTONE IVORY UNIT PAVERS



URBANSTONE GOLDEN GUNMETAL UNIT PAVERS

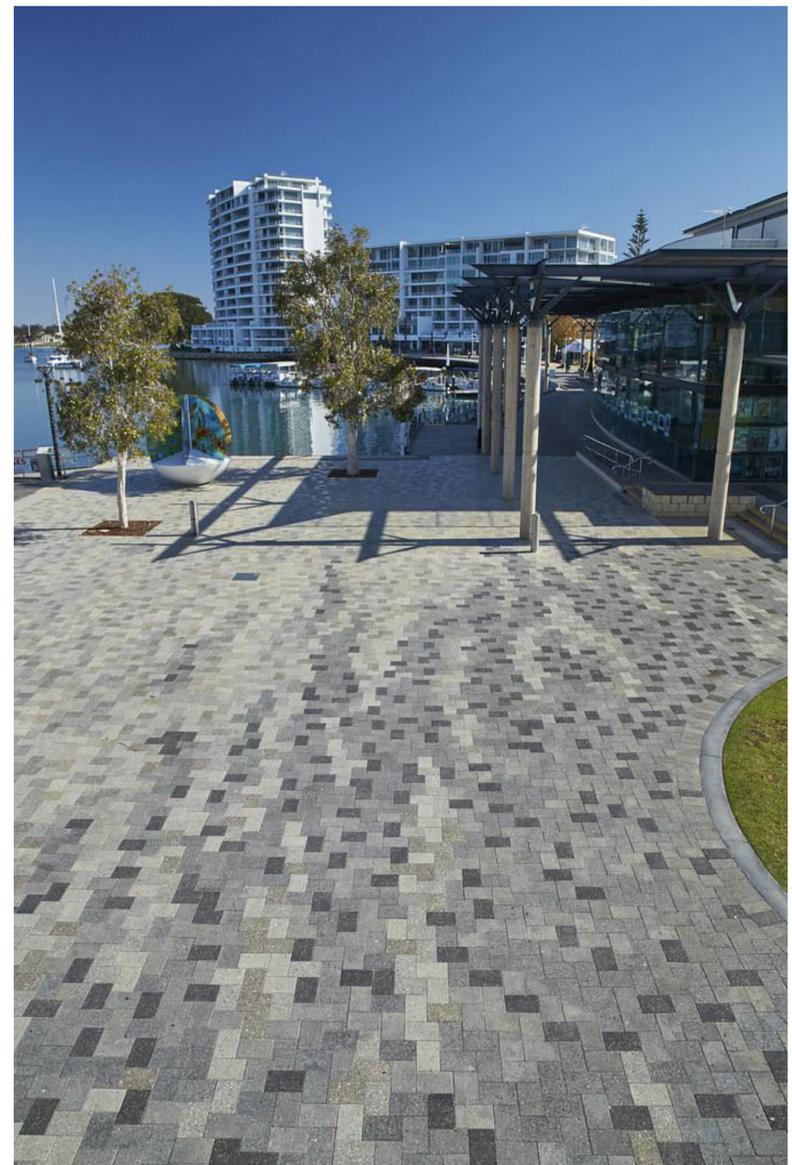


NOTE:
UNIT PAVING TO BE ARRANGED IN STRETCHER BOND ARRANGEMENT AND COLOUR PATTERN TO BE SIMILAR AS PROJECT EXAMPLE ON THE RIGHT IMAGE

UNIT PAVING PATTERN ARRANGEMENT (TYP)
SCALE 1:20

Rev	Description	Checked	Approved	Date
D	ISSUED FOR TENDER	MP	IP	18.07.22
C	ISSUED FOR TENDER	MP	IP	10.05.22
B	ISSUED FOR TENDER	MP	IP	04.04.22
A	ISSUED FOR TENDER	MP	IP	04.03.22

Author	R. TIEN	Drafting Check	A. FINCH*	Reg No.
Designer	I. PEXTON	Design Check	M. PEARCE*	Date
				14.07.22

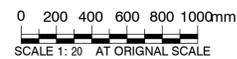

GHDWOODHEAD

GHDWOODHEAD is a trading name of GHD Pty Ltd.
Conditions of Use: This document may only be used by GHD's client (and any other person who GHD has agreed can use this document) for the purpose for which it was prepared and must not be used by any other person or for any other purpose.



www.ghdwoodhead.com

Project No.

Client **CITY OF BUNBURY**

Project **BUNBURY STREETSCAPE**

Status **TENDER**

Drawing Title **LANDSCAPE DETAILS - CUSTOM - SHEET 02**

Drawing No. **12550205_DRG_LA_4651**

Size **A1**

Rev **D**